

Plan Information

Tenure Type	Freehold Strata
Plan Type	Survey-Strata Plan
Plan Purpose	Subdivision

Plan Heading

Example 14 STPM - SP47616

Strata Scheme Details

Scheme Name	58 JOHN STREET INGLEWOOD
Lodgement of scheme by-laws	No

Parcel Address

58 JOHN STREET, INGLEWOOD

Locality and Local Government

Locality	INGLEWOOD
Local Government	CITY OF STIRLING

Planning Approval

Planning Authority	WAPC
Reference	379-05

Roads

Private Road or Private Right of Way Acquired	No
Road Closure Action	No
New Road or Road Extension Created	Yes
Road Name Approval Exemption	No

Road Name	Locality
JOHN STREET	INGLEWOOD

Survey Details

Survey Method	Conventional Survey
Field Records	96240
Declared as Special Survey Area	No

Survey Certificate - Regulation 54

I hereby certify that this plan is accurate and is a correct representation of the:

- (a) * survey; and/or
- (b) * calculations and measurements;
- [* delete if inapplicable]

undertaken for the purposes of this plan and that it complies with the relevant written law(s) in relation to which it is lodged.

Licensed Surveyor	Date
-------------------	------

Survey Organisation

Name	LANDGATE
Address	MIDLAND 6056
Phone	9273 7373
Fax	9273 7666
Email	PlanReformProjectEnquiries@landgate.wa.gov.au
Reference	Example 14

Former Tenure

New Lot / Land	Parent Plan Number	Parent Lot Number	Title Reference	Parent Subject Land Description
1-2	P2844	LOT 18		

New Interests

Subject	Purpose	Statutory Reference	Origin	Land Burdened	Benefit To	Comments
(A)	RESTRICTIVE COVENANT	SEC. 129BA OF THE TLA 1893	DOC J894610	LOT(S) 1-2	CITY OF STIRLING	Restriction of Development.




ADDITIONAL SHEETS
ENDORSEMENT SHEET

SHEET
1 OF **3** SHEETS

VERSION NUMBER
1

SURVEY-STRATA PLAN
EXAMPLE 14

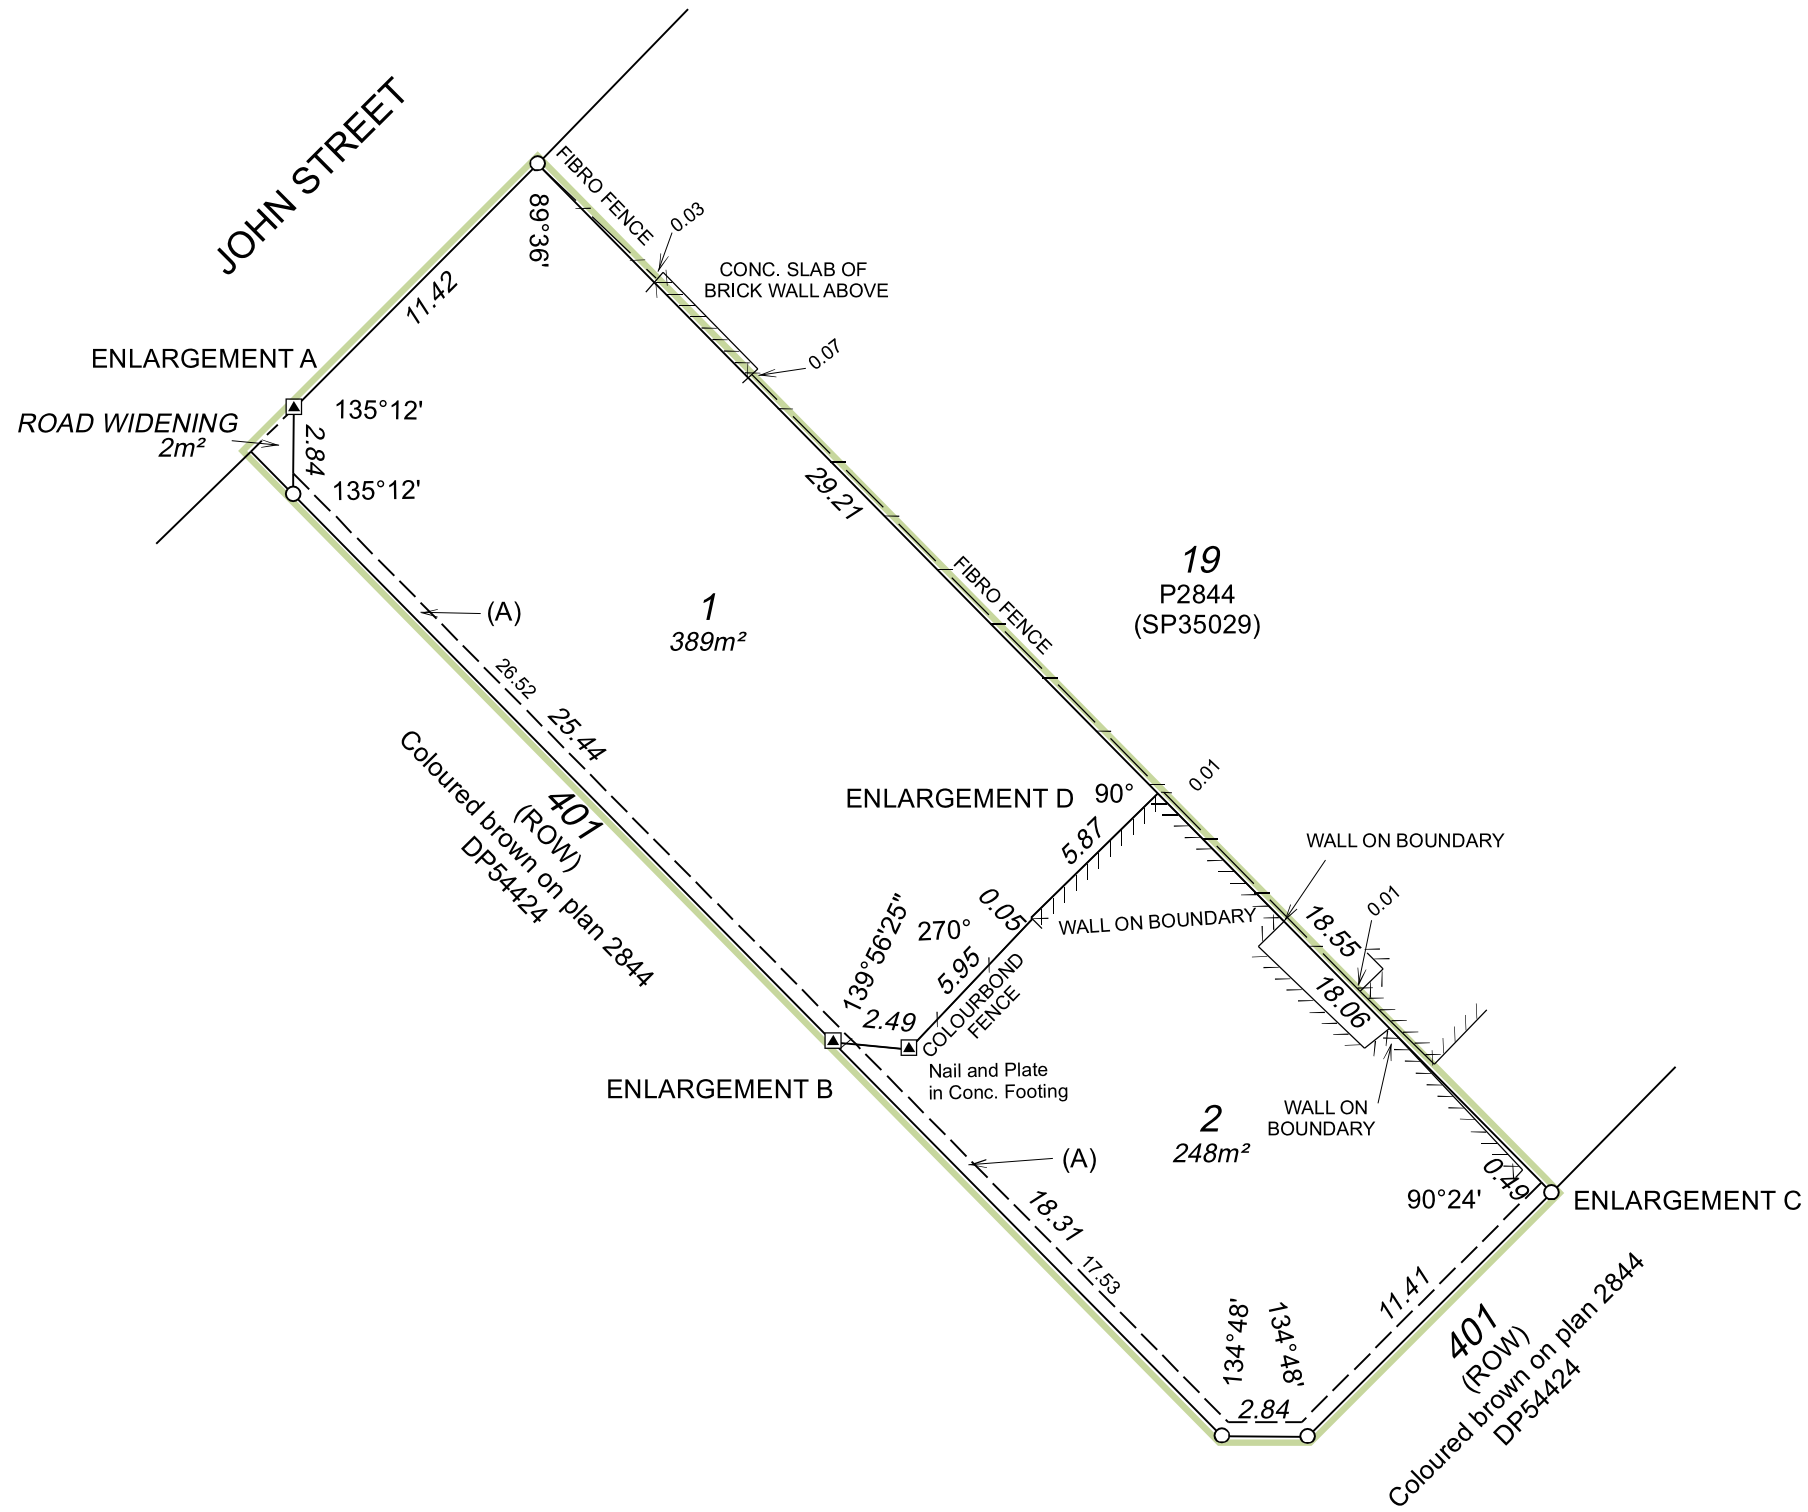

SCALE 1:250 @ A3
 2 0 10
 ALL DISTANCES ARE IN METRES




ADDITIONAL SHEETS
 ENDORSEMENT SHEET

SHEET 2 OF 3 SHEETS


VERSION NUMBER
 1

SURVEY-STRATA PLAN
 EXAMPLE 14


Enlargement A

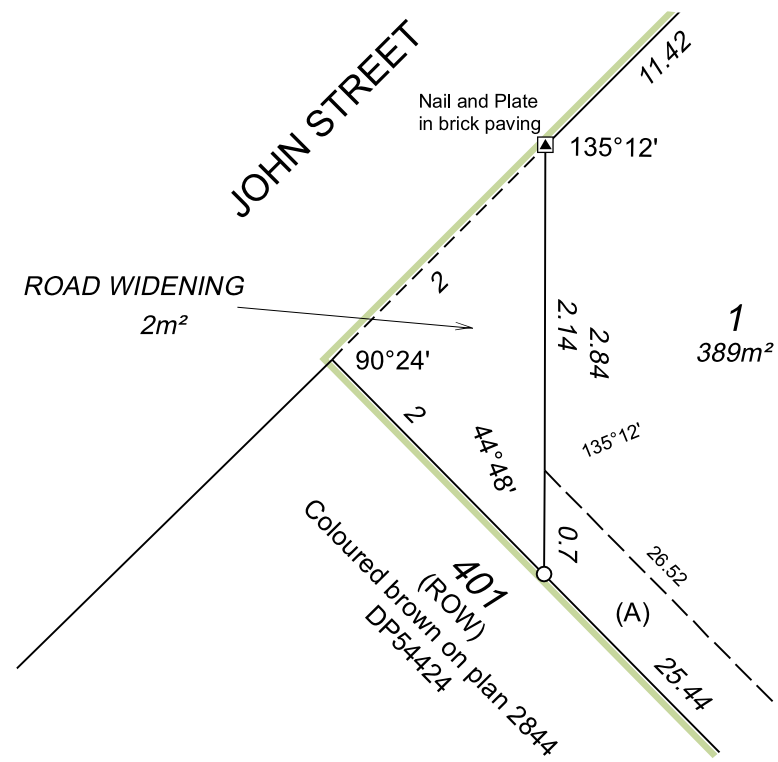


Enlargement B

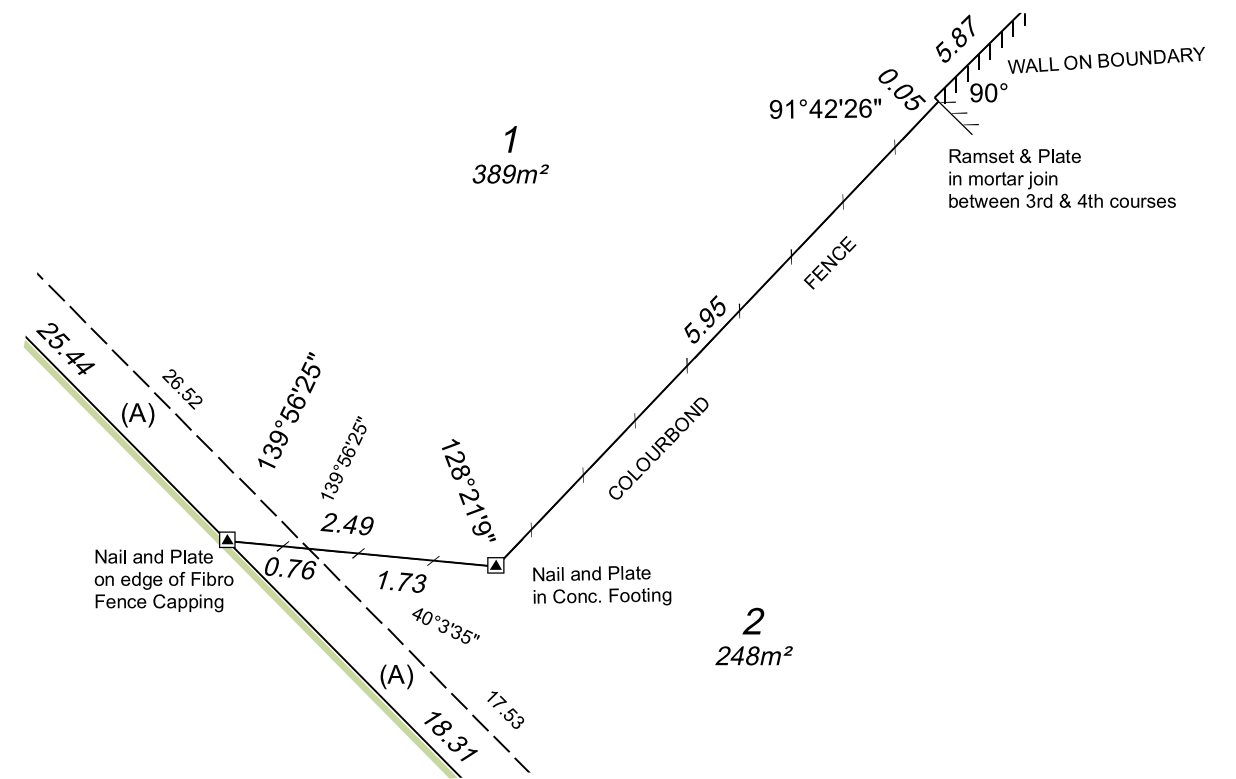

Enlargement C

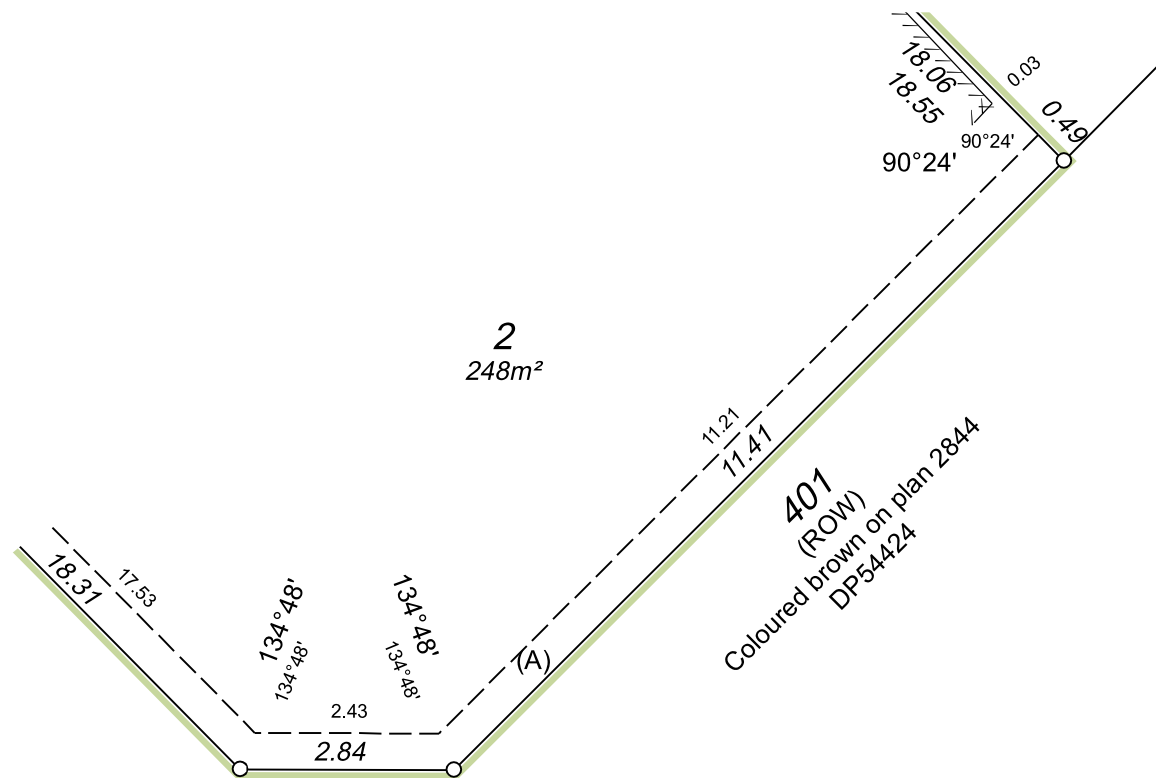

Enlargement D

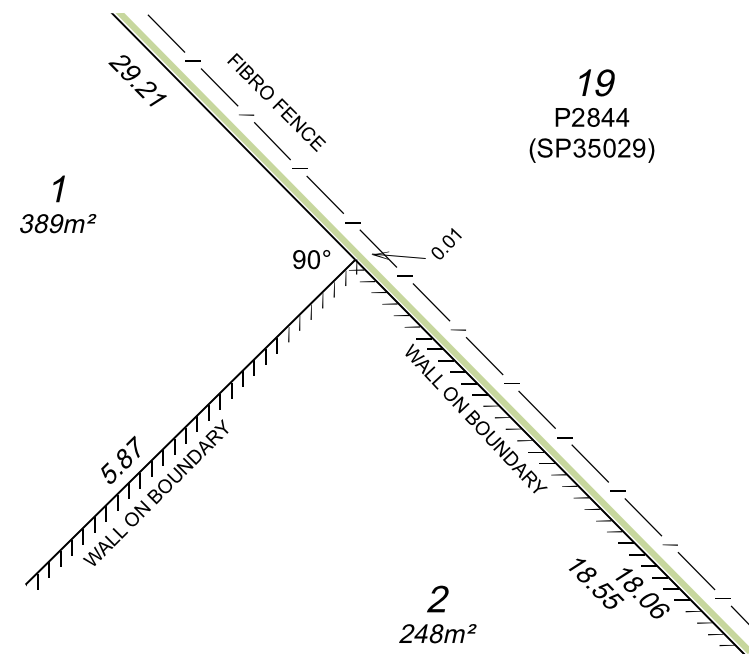

ADDITIONAL SHEETS
ENDORSEMENT SHEET

SHEET 3 OF 3 SHEETS

VERSION NUMBER 1

SURVEY-STRATA PLAN
EXAMPLE 14