


VER.	AMENDMENT	AUTHORISED BY	DATE

INTERESTS AND NOTIFICATIONS

SUBJECT	PURPOSE	STATUTORY REFERENCE	ORIGIN	LAND BURDENED	BENEFIT TO	COMMENTS
Ⓢ & Ⓣ	EASEMENT		TRANSFER 10367/1928	LOT 407	D 10528	RIGHT OF CARRIAGEWAY SEE SURRENDER 6/1961
Ⓢ	EASEMENT		TRANSFER 959/1961	LOT 407	D 10528	PARTY WALL
	EASEMENT		TRANSFER 959/1961	SEE DOC	LOT 407	PARTY WALL
	EASEMENT		TRANSFER A790303	LOT 409	LOTS 400, 401 & 410	RIGHT OF CARRIAGEWAY
	EASEMENT		TRANSFER A790304	LOT 409	LOTS 402, 403, 404 & 411	RIGHT OF CARRIAGEWAY
	EASEMENT		TRANSFER A790305	LOT 409	LOTS 405, 406 & 412	RIGHT OF CARRIAGEWAY
	EASEMENT		TRANSFER A790306	LOT 409	LOT 31 ON D 32071	RIGHT OF CARRIAGEWAY
	EASEMENT		TRANSFER 17742/1952	LOT 404	LOTS 405 & 406	PARTY WALL
	EASEMENT		TRANSFER 17742/1952	LOT 405	LOTS 403 & 404	PARTY WALL
	EASEMENT		TRANSFER 19966/1953	LOT 412	LOT 407	RIGHT OF CARRIAGEWAY
	EASEMENT		TRANSFER A790299	LOT 412	LOT 31 ON D 32071	RIGHT OF CARRIAGEWAY
	EASEMENT		TRANSFER A790300	LOT 412	LOTS 408 & 409	RIGHT OF CARRIAGEWAY
	EASEMENT		TRANSFER A790301	LOT 412	LOTS 400, 401 & 410	RIGHT OF CARRIAGEWAY
	EASEMENT		TRANSFER A790302	LOT 412	LOTS 402, 403, 404 & 411	RIGHT OF CARRIAGEWAY
	EASEMENT		TRANSFER 19963/1953	LOT 411	LOT 407	RIGHT OF CARRIAGEWAY
	EASEMENT		TRANSFER A790295	LOT 411	LOTS 405, 406 & 412	RIGHT OF CARRIAGEWAY
	EASEMENT		TRANSFER A790296	LOT 411	LOT 31 ON D 32071	RIGHT OF CARRIAGEWAY
	EASEMENT		TRANSFER A790297	LOT 411	LOTS 408 & 409	RIGHT OF CARRIAGEWAY
	EASEMENT		TRANSFER A790298	LOT 411	LOTS 400, 401 & 410	RIGHT OF CARRIAGEWAY
Ⓣ	EASEMENT		TRANSFER 8773/1952	LOT 410	LOT 407	RIGHT OF CARRIAGEWAY
Ⓢ	EASEMENT		TRANSFER 13067/1952	LOTS 410	LOT 407	RIGHT OF CARRIAGEWAY
	EASEMENT		TRANSFER A790291	LOT 410	LOTS 402, 403, 404 & 411	RIGHT OF CARRIAGEWAY
	EASEMENT		TRANSFER A790292	LOT 410	LOTS 405, 406 & 412	RIGHT OF CARRIAGEWAY
	EASEMENT		TRANSFER A790293	LOT 410	LOT 31 ON D 32071	RIGHT OF CARRIAGEWAY
	EASEMENT		TRANSFER A790294	LOT 410	LOTS 408 & 409	RIGHT OF CARRIAGEWAY
	IMPLIED EASEMENT	SECTION 167A OF T.L.A.	D 32070	LOT 409 R.O.W.	LOT 408	

LOTS 500, 503, 506 - 512 TO BE ACQUIRED FOR A PUBLIC PURPOSE (WILLIAM STREET RAILWAY TUNNEL)

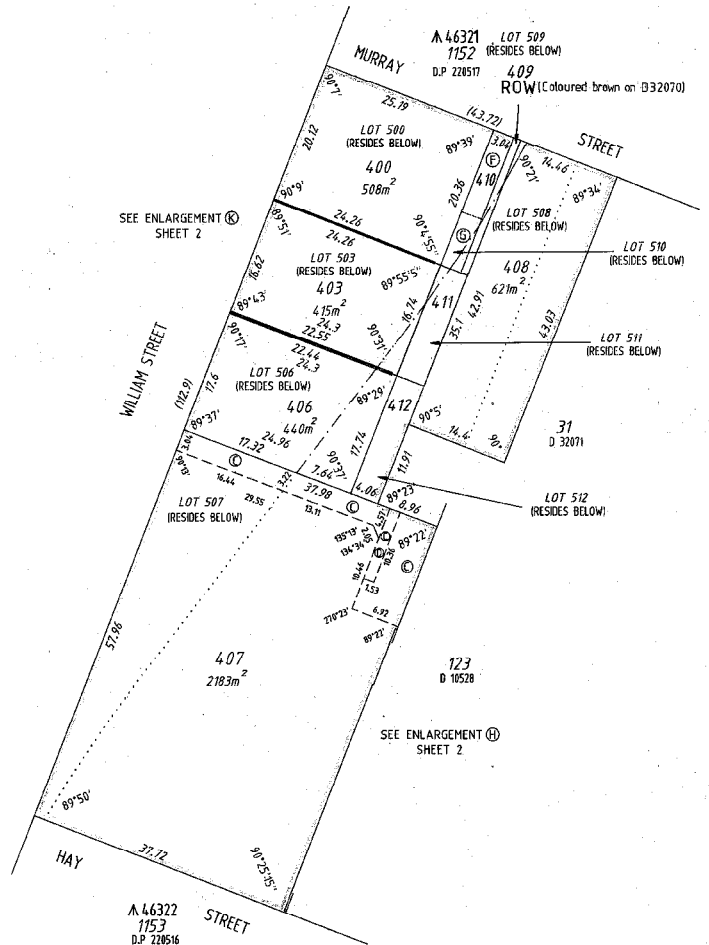

SEE ENLARGEMENT Ⓢ SHEET 2

SEE ENLARGEMENT Ⓢ SHEET 2

A 46322 1153 D.P. 228516

LOTS 400 - 406 (INCL) & 409 - 412 (INCL) EXTEND FROM THE SURFACE DOWN TO PLANE OF R.L. 10.00 METRES (A.H.D.)
 - - - - - DENOTES BOUNDARY OF LOTS 507 & 508 (RESIDES BELOW)
 - - - - - DENOTES BOUNDARY OF LOT 213 ON D.P. 38297 (RESIDES BELOW)
 COMPILED FROM D.P. 38297



LOT	FORMER TENURE	ON PLAN/DIA	TITLE	LOT	FORMER TENURE	ON PLAN/DIA	TITLE
400	Pt LOT 200	D.P. 38297	2228/126	410	Pt LOT 210	D.P. 38297	2228/126
401	Pt LOT 201	D.P. 38297	2228/126	411	Pt LOT 211	D.P. 38297	2228/127
402	Pt LOT 202	D.P. 38297	2228/127	412	Pt LOT 212	D.P. 38297	2228/128
403	Pt LOT 203	D.P. 38297	2228/127	500	Pt LOTS 200 & 201	D.P. 38297	2228/126
404	Pt LOT 204	D.P. 38297	2228/127	503	Pt LOTS 202, 203 & 204	D.P. 38297	2228/127
405	Pt LOT 205	D.P. 38297	2228/128	506	Pt LOTS 205 & 206	D.P. 38297	2228/128
406	Pt LOT 206	D.P. 38297	2228/128	507	Pt LOT 207	D.P. 38297	2564/976
407	Pt LOT 207	D.P. 38297	2564/976	508	Pt LOT 208	D.P. 38297	2228/129
408	Pt LOT 208	D.P. 38297	2228/129	509	Pt LOT 209	D.P. 38297	2228/129
409	Pt LOT 209	D.P. 38297	2228/129	510	Pt LOT 210	D.P. 38297	2228/126
R.O.W.				511	Pt LOT 211	D.P. 38297	2228/127
				512	Pt LOT 212	D.P. 38297	2228/128

TYPE FREEHOLD	
PURPOSE ACQUISITION	
PLAN OF	
LOTS 400 - 412 & 500, 503, 506 - 512	
DISTRICT PERTHSHIRE (SWAN)	SSA YES/NO
TOWNSITE	FORMER TENURE
FILE	SEE TABLE
LOCAL AUTHORITY CITY OF PERTH	
LOCALITY PERTH	FIELD BOOKS
INDEX BG 34 (05) 50.97	Compiled
SCALE: ALL DISTANCES 1:500 @ A2 ARE IN METRES	
SURVEYOR'S CERTIFICATE - RPD BY	
SURVEYOR'S CERTIFICATE - Completed	
I hereby certify that this plan is accurate and is a correct and accurate representation of the survey of the subject land, and (b) in accordance with the relevant written law in relation to which it is lodged.	
I hereby certify that this completed plan is a correct and accurate representation of the survey of the subject land, and (b) in accordance with the relevant written law in relation to which it is lodged.	
Licensed Surveyor Date	
SURVEY FIRM	
LODGED	TYPE OF VALIDATION
DATE	FULL AUDIT LEGAL COMPONENT
FEE PAID	DOCKET
ASSESS No.	CERTIFIED CORRECT
	L.S.C.
	P.S.C.
APPROVED BY WESTERN AUSTRALIAN PLANNING COMMISSION	
FILE 0012/18/3PV	
Relegated Under S.W.A. 118 Act 2005	
DATE	
IN ORDER FOR DEALINGS	
SUBJECT TO	
FOR INSPECTOR OF PLANS & SURVEYS / AUTHORIZED LAND OFFICER DATE	
APPROVED	
INSPECTOR OF PLANS & SURVEYS / AUTHORIZED LAND OFFICER DATE	
 Landgate Western Australian Land Information Authority	
DEPOSITED PLAN	
EXAMPLE 95.1	
SHEET 1 OF 3	
VERSION 1	

FOR HEADING SEE SHEET 1
FOR INTERESTS AND NOTIFICATIONS SEE SHEET 1

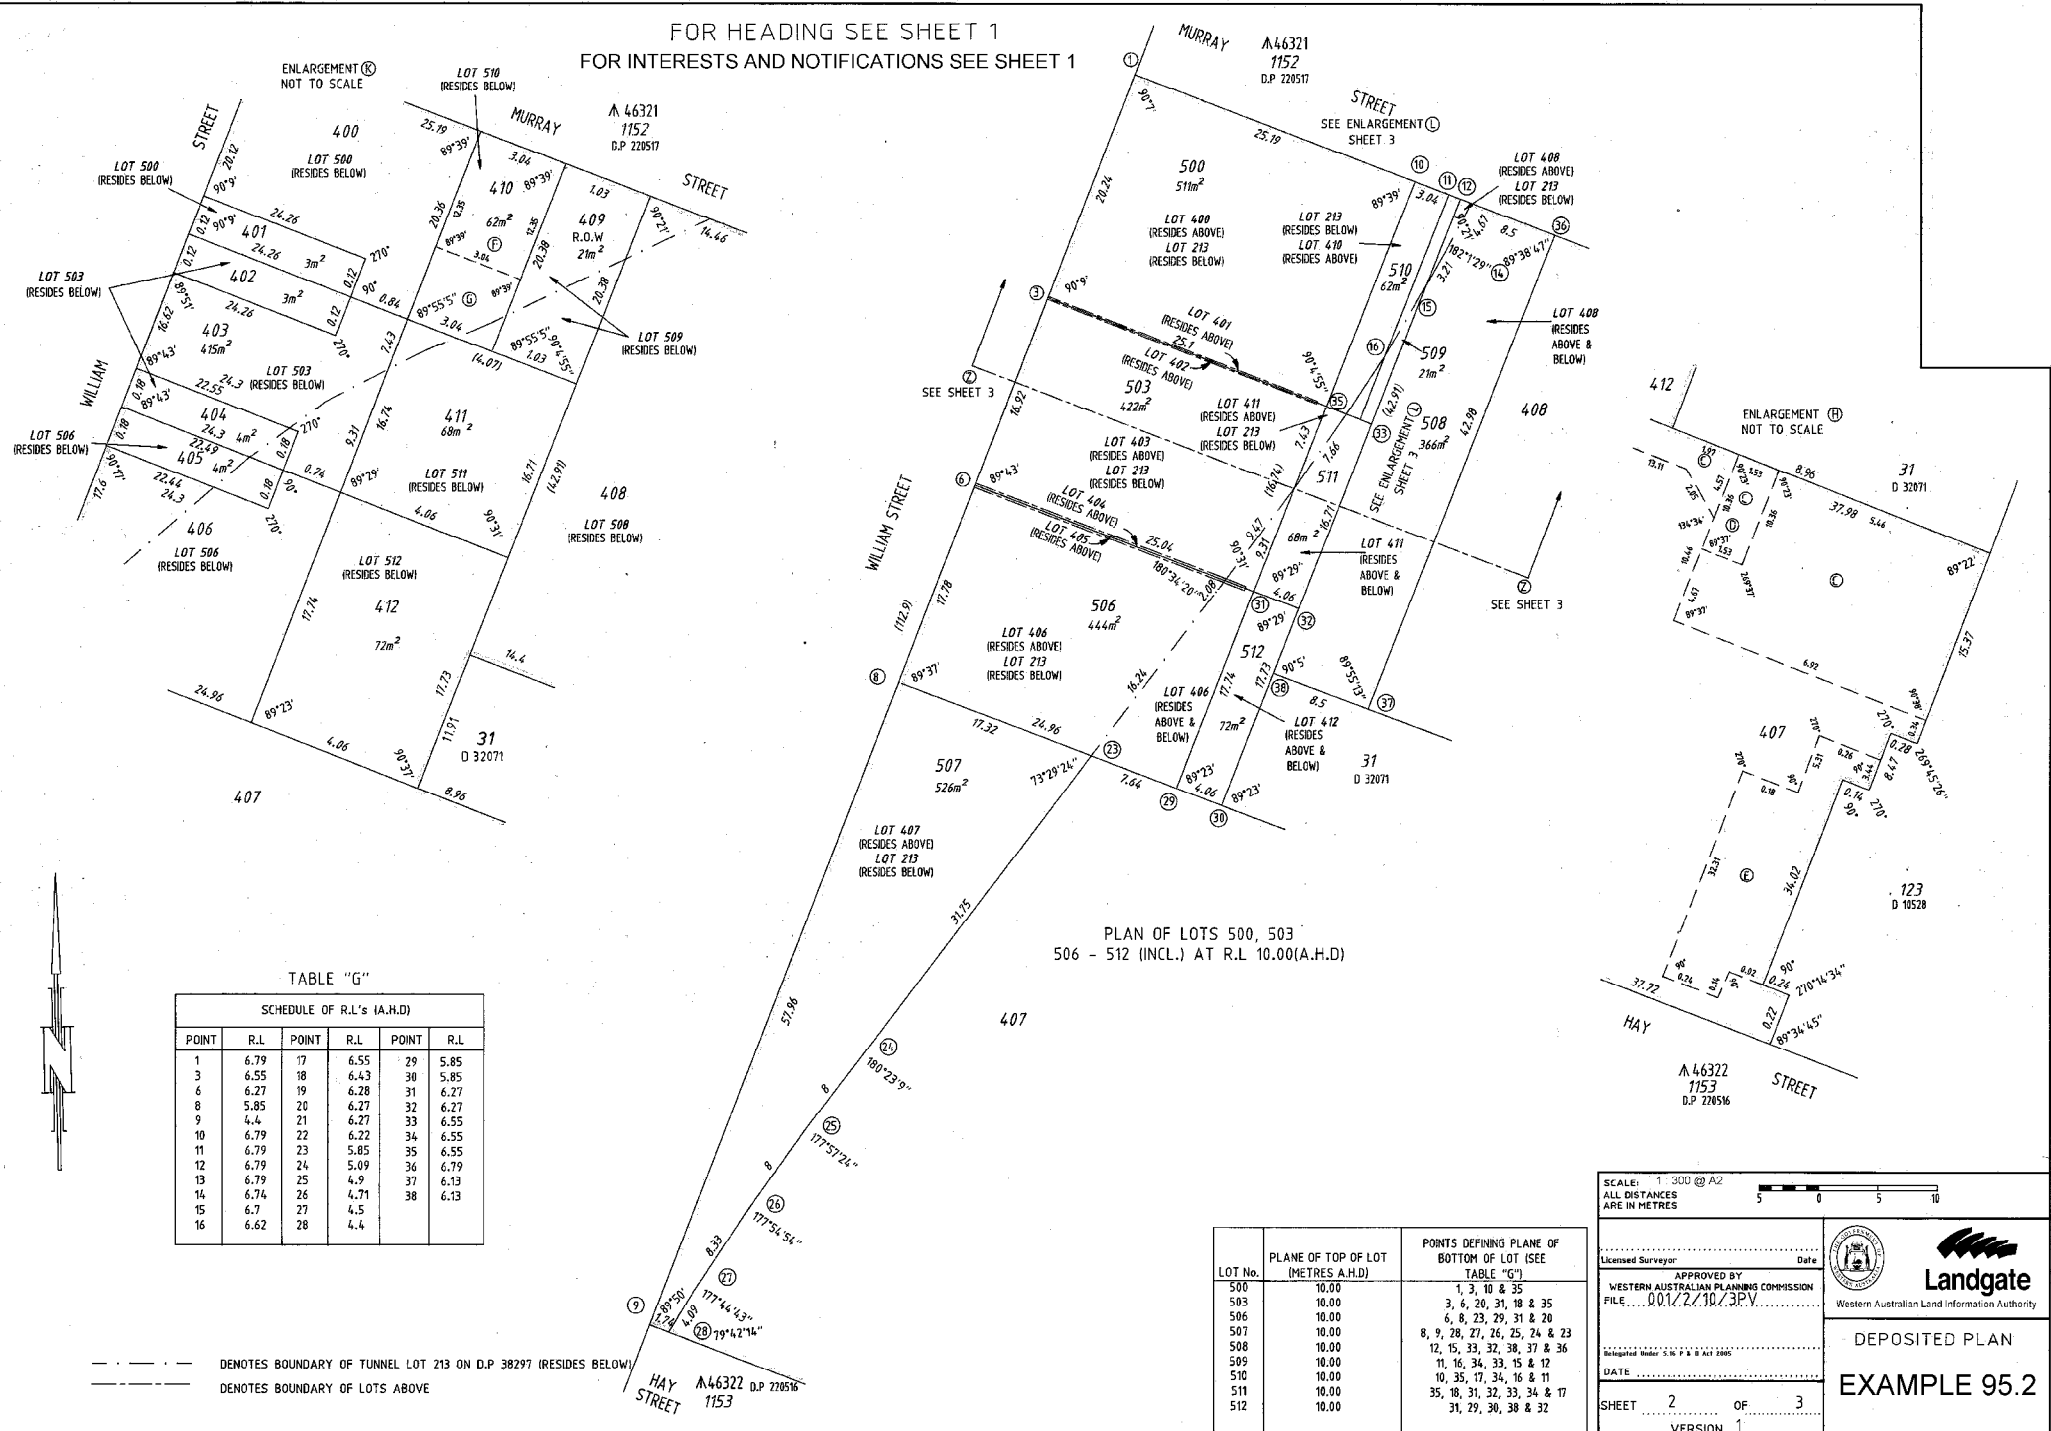


TABLE "G"

SCHEDULE OF R.L.'s (A.H.D)					
POINT	R.L.	POINT	R.L.	POINT	R.L.
1	6.79	17	6.55	29	5.85
3	6.55	18	6.43	30	5.85
6	6.27	19	6.28	31	6.27
8	5.85	20	6.27	32	6.27
9	4.4	21	6.27	33	6.55
10	6.79	22	6.22	34	6.55
11	6.79	23	5.85	35	6.55
12	6.79	24	5.09	36	6.79
13	6.79	25	4.9	37	6.13
14	6.74	26	4.71	38	6.13
15	6.7	27	4.5		
16	6.62	28	4.4		

PLAN OF LOTS 500, 503, 506 - 512 (INCL.) AT R.L. 10.00(A.H.D.)

LOT No.	PLANE OF TOP OF LOT (METRES A.H.D.)	POINTS DEFINING PLANE OF BOTTOM OF LOT (SEE TABLE "G")
500	10.00	1, 3, 10 & 35
503	10.00	3, 6, 20, 31, 18 & 35
506	10.00	6, 8, 23, 29, 31 & 20
507	10.00	8, 9, 28, 27, 26, 25, 24 & 23
508	10.00	12, 15, 33, 32, 38, 37 & 36
509	10.00	11, 16, 34, 33, 15 & 12
510	10.00	10, 35, 17, 34, 16 & 11
511	10.00	35, 18, 31, 32, 33, 34 & 17
512	10.00	31, 29, 30, 38 & 32

SCALE: 1:300 @ A2
ALL DISTANCES ARE IN METRES

5 0 5 10

Licensed Surveyor: _____ Date: _____

APPROVED BY
WESTERN AUSTRALIAN PLANNING COMMISSION
FILE: 0012/10/3PV

DEPOSITED PLAN
EXAMPLE 95.2

DATE: _____



SHEET 2 OF 3
VERSION 1

Landgate
Western Australian Land Information Authority

--- DENOTES BOUNDARY OF TUNNEL LOT 213 ON D.P. 38297 (RESIDES BELOW)
- - - DENOTES BOUNDARY OF LOTS ABOVE

FOR HEADING SEE SHEET 1
FOR INTERESTS AND NOTIFICATIONS SEE SHEET 1

CROSS SECTION ⑦-⑦

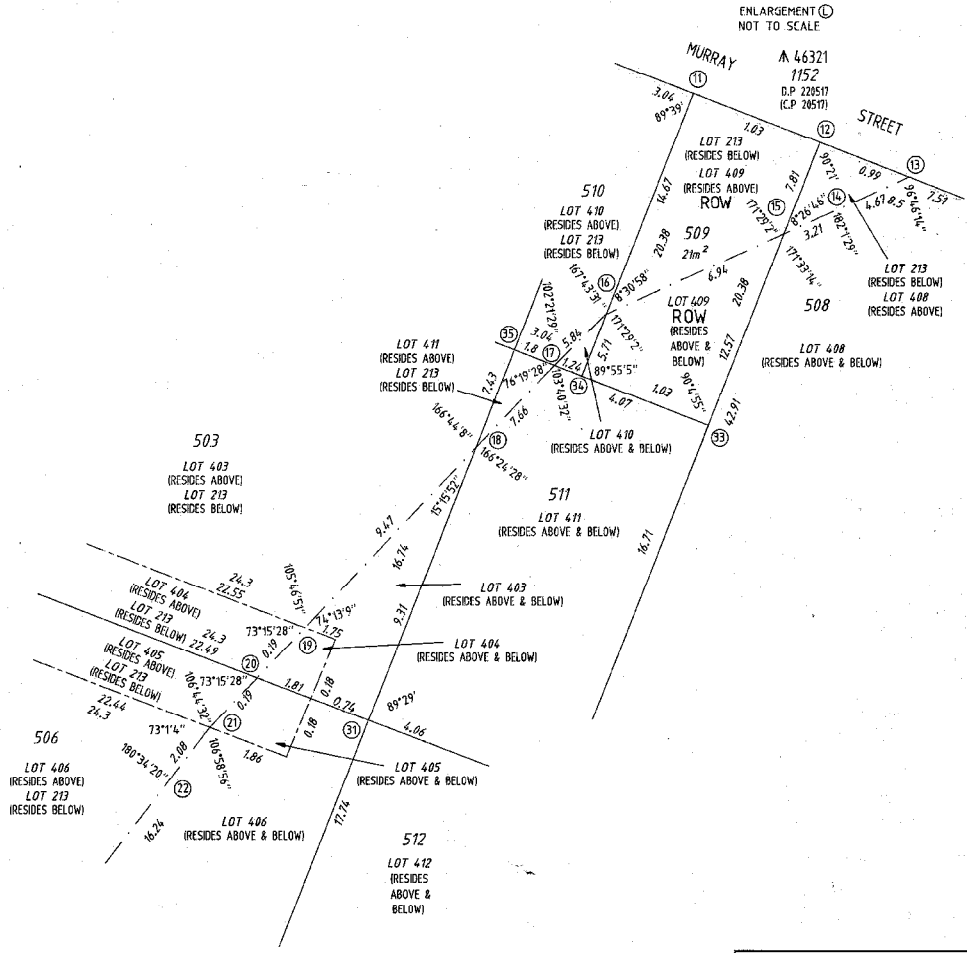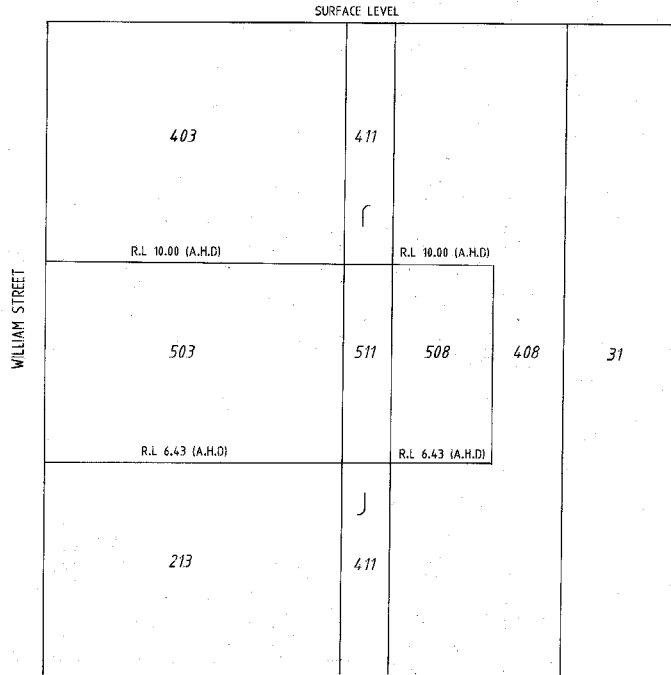

SCALE: 1:300 @ A2
ALL DISTANCES ARE IN METRES

APPROVED BY
WESTERN AUSTRALIAN PLANNING COMMISSION
FILE . 001/2/10/3PV

APPROVED BY
WESTERN AUSTRALIAN PLANNING COMMISSION
FILE . 001/2/10/3PV

DATE

SHEET 3 OF 3
VERSION 1

Landgate
Western Australian Land Information Authority

DEPOSITED PLAN
EXAMPLE 95.3