

Plan Information	
Tenure Type	Freehold
Plan Type	Strata Plan
Plan Purpose	Add Land from Outside the Parcel to Common Property - Type 1(a)

Plan Heading
Lot 100 on Deposited Plan 70841

Strata Scheme Details	
Scheme Name	LOT 525 WILLIAMS PLACE GREEN HEAD
Lodgement of scheme by-laws	NO

Parcel Address
3 WILLIAMS PLACE, GREEN HEAD WA 6514

Locality and Local Government	
Locality	GREEN HEAD
Local Government	SHIRE OF COOROW

Plan Examined	
Examined	Date

Endorsement Certificate
WAPC Ref: _____
Strata Titles Act 1985 - Section 15(4)
CERTIFICATE ENDORSING STRATA PLAN OR AMENDMENT OF A STRATA PLAN BY WESTERN AUSTRALIAN PLANNING COMMISSION
It is hereby certified that the unconditional approval of the subdivision has been granted by the Western Australian Planning Commission pursuant to section 15(4) of the Strata Titles Act 1985

For the Western Australian Planning Commission _____ Date _____

In Order for Dealings
Subject To _____

For Registrar of Titles _____ Date _____

Plan Approved

Inspector of Plans and Surveys _____ Date _____

Registered
Application _____

Date _____ Registrar of Titles _____ Seal _____

Survey Details	
Field Record	
Declared as Special Survey Area	No

Survey and Plan Notation
This survey depicts the revised parent tenure after acquisition of common property into the Strata Titles Scheme - see Doc L948972.

Survey Certificate - Regulation 54
I, _____
hereby certify that this plan is accurate and is a correct representation of the -
(a) survey; and
(b) calculations from measurements recorded in the field records,
undertaken for the purposes of this plan and that it complies with the relevant written law(s) in relation to which it is lodged.

Licensed Surveyor Date _____

Survey Organisation	
Name	
Address	
Phone	
Fax	
Email	
Reference	

Amendments				
Version	Lodgement Type	Amendment Description	Authorised By	Date



VERSION	AMENDMENT	AUTHORISED BY	DATE
---------	-----------	---------------	------

LIMITED IN DEPTH TO 12.19 METRES
AS TO LOTS 100 & 101 ONLY:

TYPE	FREEHOLD
PURPOSE	CROWN LAND AMALGAMATION
PLAN OF	LOTS 100, 101, 500 AND 501.
SSA NO	

DISTRICT	VICTORIA	FILE	00788 - 1992 - 02
TOWNSITE	GREEN HEAD		
LOCAL AUTHORITY	SHIRE OF COOROW		
LOCALITY	GREEN HEAD		
FORMER TENURE	ON	FIELD BOOK	
SEE	INDEX BE39 (2) 38.33	COMPILED	
TENURE TABLE			

SCALE: 1 : 1000 @ A3
ALL DISTANCES ARE IN METRES

SURVEYOR'S CERTIFICATE - Compiled
I hereby certify that this compiled plan (a) is a correct and accurate representation of the survey(s) of the subject land and (b) is in accordance with the relevant written law in relation to which it is lodged.



LODGED	TYPE OF VALIDATION
DATE 11-Nov-11	FULL AUDIT
FEE PAID	LEGAL COMPONENT
ASSESS No.	DOCKET
	CERTIFIED CORRECT 10.2.2012
	I.S.C.
	F.S.C.

APPROVED BY
WESTERN AUSTRALIAN PLANNING COMMISSION
FILE EXEMPT FROM WAPC APPROVAL
DELEGATED UNDER S16 P & D ACT 2005

IN ORDER FOR DEALINGS
SUBJECT TO
Sec 87 LAA - Amalgamation
Reserve Action
Modification of Strata Scheme
10.2.2012
FOR INSPECTOR OF PLANS & SURVEYS DATE AUTHORIZED LAND OFFICER



DEPOSITED PLAN
EXAMPLE 57
SHEET 1 OF 1
VERSION 1

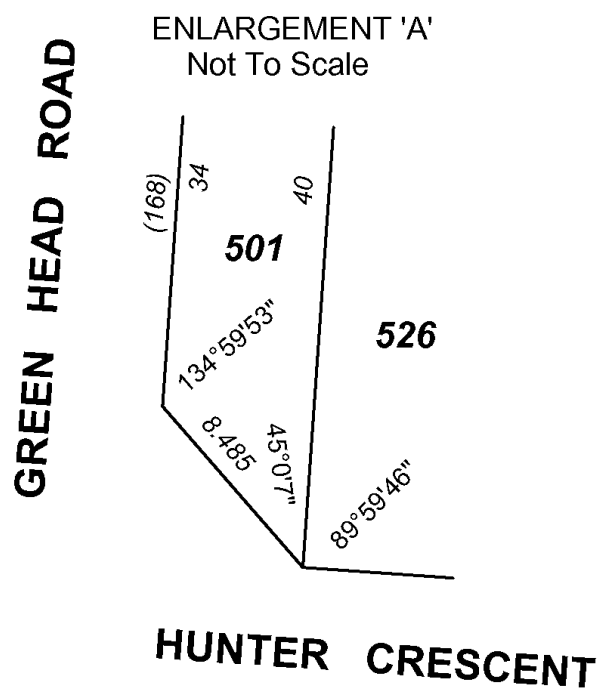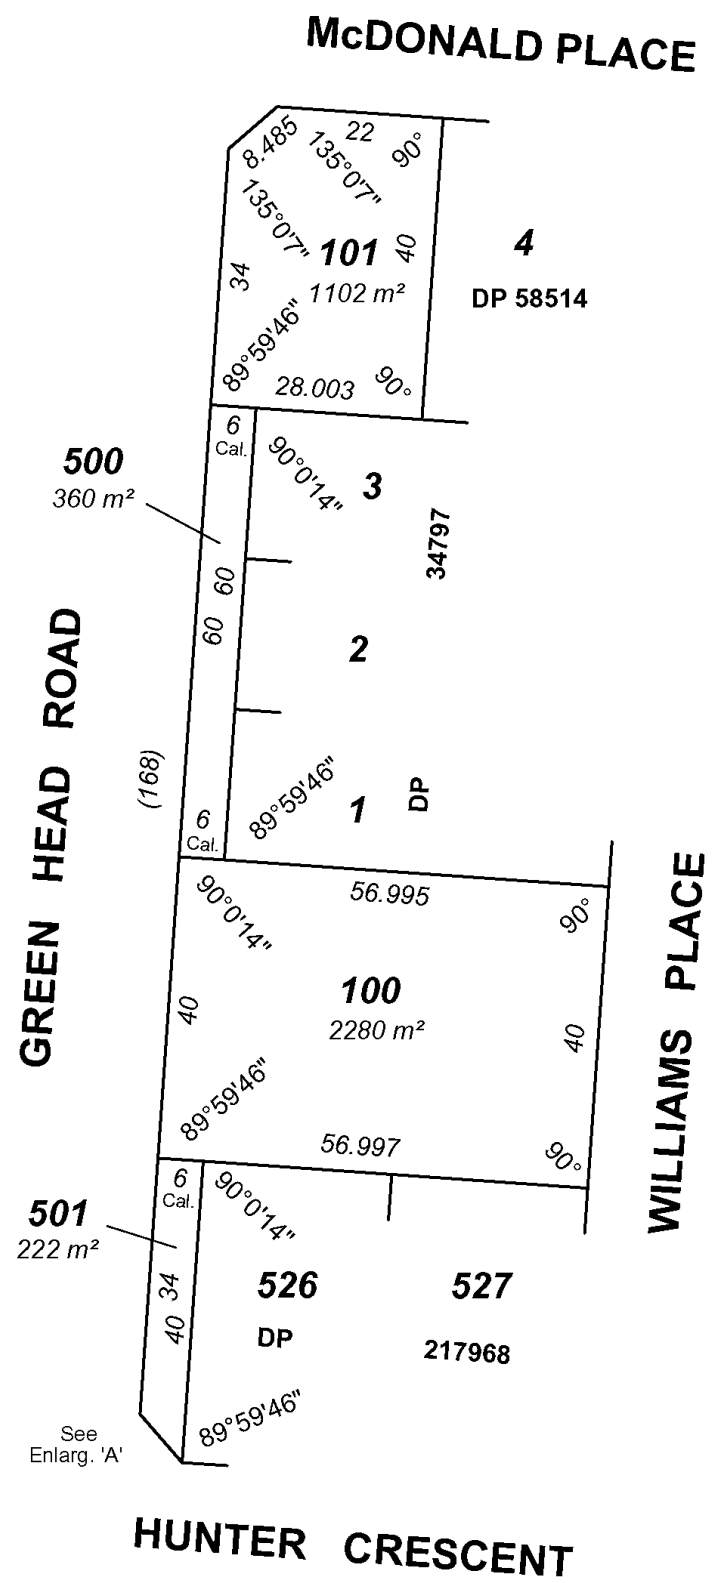

COMPILED FROM DP217968 & FIELDBOOK A.G. THOMPSON 185
CALCULATED DIMENSIONS DERIVED IN ACCORDANCE WITH EXECUTIVE MINUTE 10/92.

LOT	FORMER PI / TENURE	ON PLAN / DIAGRAM	TITLE
100	LOT 525	DP 217968	2004 - 567
	PT LOT 524 (R42122)		LR 3091 - 811
101	LOT 515		2070 - 430
	PT LOT 524 (R42122)		LR 3091 - 811
500	PT LOT 524 (R42122)		LR 3091 - 811
501	PT LOT 524 (R42122)		LR 3091 - 811

INTERESTS AND NOTIFICATIONS

SUBJECT	PURPOSE	STATUTORY REFERENCE	ORIGIN	LAND BURDENED	BENEFIT TO	COMMENTS

APPROVED REG 21 (1)
30.5.2012
INSPECTOR OF PLANS & SURVEYS DATE AUTHORIZED LAND OFFICER