

SURVEY-STRATA PLAN
EXAMPLE 12.1

SHEET 1 OF 1 SHEET

PLAN OF
LOT 714 ON DP 42996

CERTIFICATE OF TITLE VOL. 2577 FOL 518
LOCAL GOVERNMENT CITY OF BELMONT
INDEX PLAN BG34 (2) 16.24
FIELD BOOK 96282
SCALE 1:300@A3

NAME OF SCHEME
24 SURREY ROAD
RIVERVALE

ADDRESS OF PARCEL
24 SURREY ROAD
RIVERVALE W.A. 6103


MANAGEMENT STATEMENT YES NO

LODGED CERTIFIED CORRECT
DATE COR. FILE
FEE PAID IN ORDER FOR DEALINGS
ASSESS. No. SUBJECT TO
FOR REGISTRAR OF TITLES DATE

REGISTERED APPLICATION
DATE REGISTRAR OF TITLES SEAL
WESTERN AUSTRALIAN PLANNING COMMISSION
W.A.P.C. Ref =
Certificate of Approval of W.A.P.C. under
Section 25B(2) of Strata Titles Act 1985.
Delegated under S. 16 P & D Act 2005 DATE



VER.	AMENDMENT	AUTHORISED BY	DATE

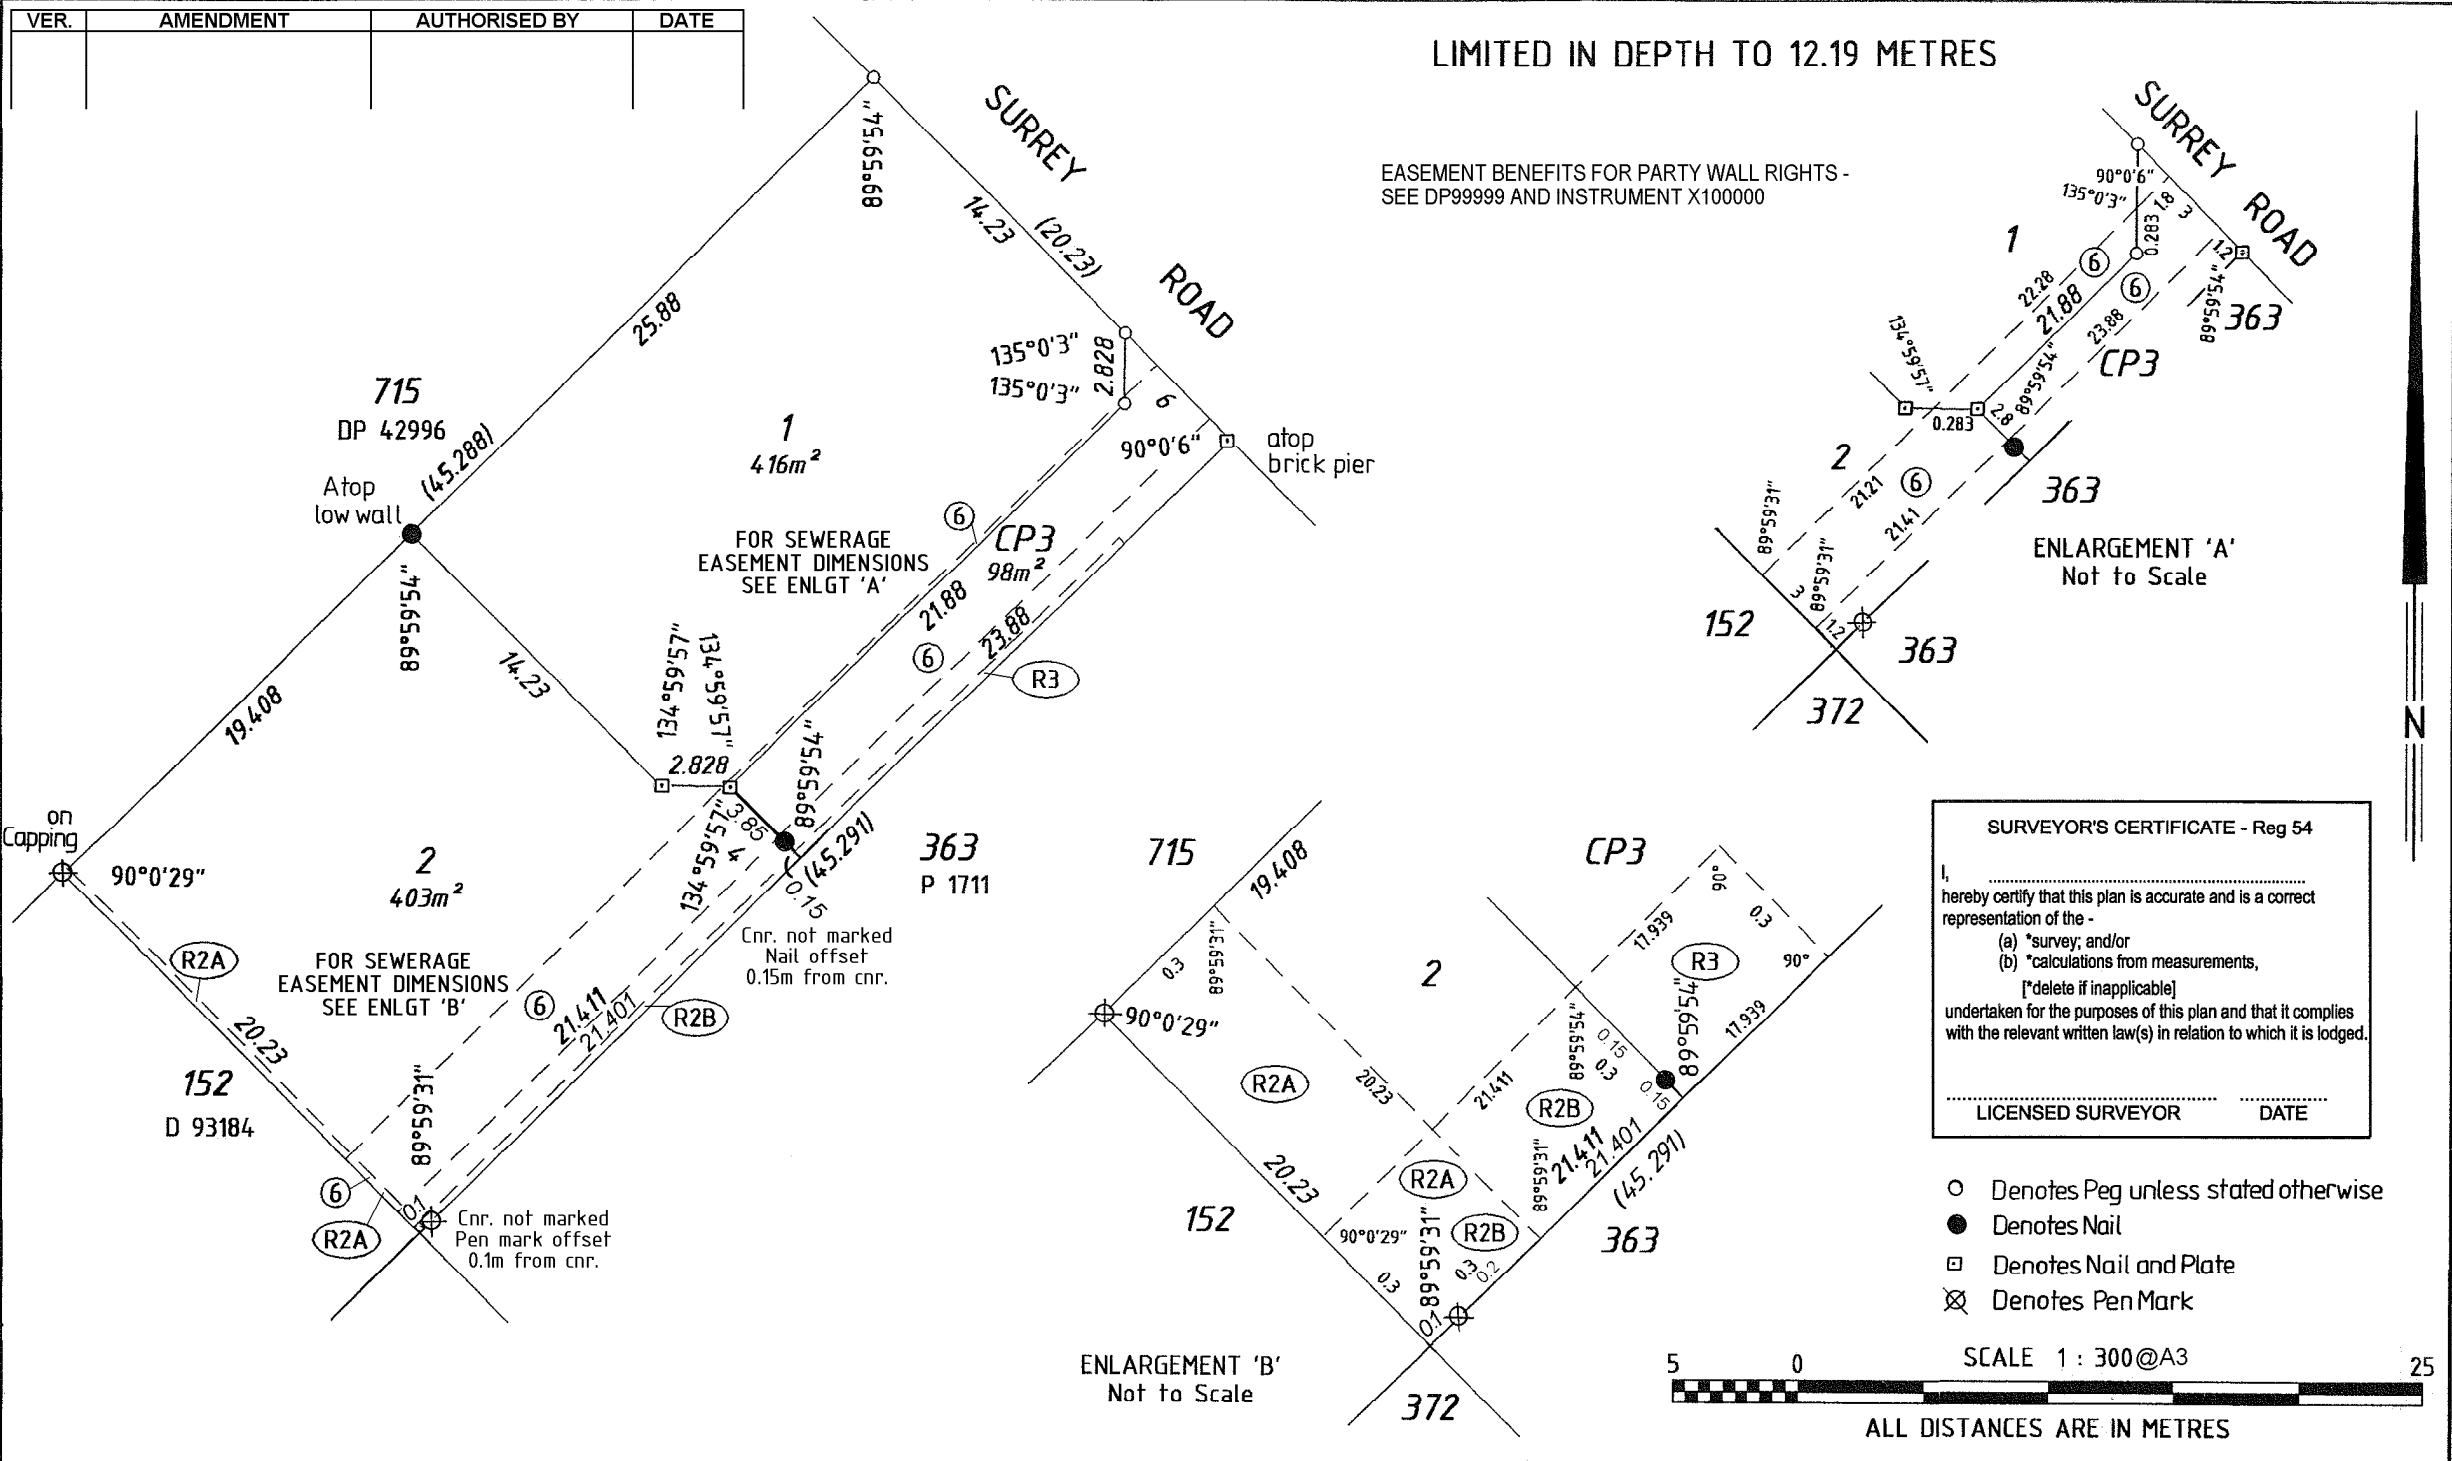


LIMITED IN DEPTH TO 12.19 METRES

EASEMENT BENEFITS FOR PARTY WALL RIGHTS -
SEE DP99999 AND INSTRUMENT X100000

SURVEYOR'S CERTIFICATE - Reg 54
I, _____
hereby certify that this plan is accurate and is a correct
representation of the -
(a) *survey; and/or
(b) *calculations from measurements,
[*delete if inapplicable]
undertaken for the purposes of this plan and that it complies
with the relevant written law(s) in relation to which it is lodged.

LICENSED SURVEYOR DATE

- Denotes Peg unless stated otherwise
- Denotes Nail
- ⊠ Denotes Nail and Plate
- ⊗ Denotes Pen Mark

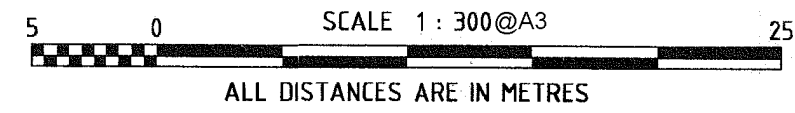

INTERESTS AND NOTIFICATIONS

SUBJECT	PURPOSE	STATUTORY REFERENCE	ORIGIN	LAND BURDENED/ SERVIENT LOT	BENEFIT TO/ DOMINANT LOT	COMMENTS
⑥	EASEMENT (Sewerage)	SEC 167, REG 6, P. & D. ACT	DP 38790	LOTS 1, 2 & CP3	WATER CORPORATION	
R2A	EASEMENT (Party Wall Rights)	SEC 136C T.L.A.	DP 42996	LOT 2	LOT 152 ON D93184	
R2B	EASEMENT (Party Wall Rights)	SEC 136C T.L.A.	DP 42996	LOT 2	LOT 363 ON P1711	
R3	EASEMENT (Party Wall Rights)	SEC 136C T.L.A.	DP 42996	LOT CP3	LOT 363 ON P1711	

