

VERSION	AMENDMENT	AUTHORISED BY	DATE
---------	-----------	---------------	------

LIMITED IN DEPTH TO 60.96 METRES

TYPE FREEHOLD  
 PURPOSE SUBDIVISION

PLAN OF

**LOTS 102 AND 103**

SSA YES / NO

DISTRICT PLANTAGENET  
 TOWNSITE .....  
 FILE .....  
 LOCAL AUTHORITY SHIRE OF CRANBROOK  
 LOCALITY CRANBROOK

FORMER TENURE LOT 101 ON DP61734 C/T 2709 - 886 ON MONDURUP (25) N.W. TENTERDEN (25) N.E.  
 INDEX .....

SCALE: 1 : 12500 at A2  
 ALL DISTANCE ARE IN METRES  
 FIELD BOOK 107027

SURVEYOR'S CERTIFICATE - Reg 54  
 I hereby certify that this plan is accurate and is a correct representation of the -  
 (a) \* survey; and / or  
 (b) \* calculations from measurements  
 (\* delete if inapplicable)  
 undertaken for the purposes of this plan and that it complies with the relevant written law(s) in relation to which it is lodged.

SURVEYOR'S CERTIFICATE - Compiled  
 I hereby certify that this compiled plan (a) is a correct and accurate representation of the survey(s) of subject land; and (b) is in accordance with the relevant law in relation to which it is lodged.

Licensed Surveyor Date Licensed Surveyor Date

APPROVED BY  
 WESTERN AUSTRALIAN PLANNING COMMISSION  
 FILE 140271  
 DELEGATED UNDER S.16 OF THE P & D ACT 2005  
 DATE .....

LOGGED	TYPE OF VALIDATION
DATE .....	FULL AUDIT .....
FEE PAID .....	LEGAL COMPONENT .....
ASSESS No. ....	DOCKET .....
.....	CERTIFIED CORRECT .....
.....	I.S.C. ....
.....	F.S.C. ....

IN ORDER FOR DEALINGS

SUBJECT TO .....

FOR INSPECTOR OF PLANS & SURVEYS DATE AUTHORIZED LAND OFFICER


APPROVED

INSPECTOR OF PLANS & SURVEYS DATE AUTHORIZED LAND OFFICER



DEPOSITED PLAN  
**EXAMPLE 110**

SHEET 1 OF 1  
 VERSION 1

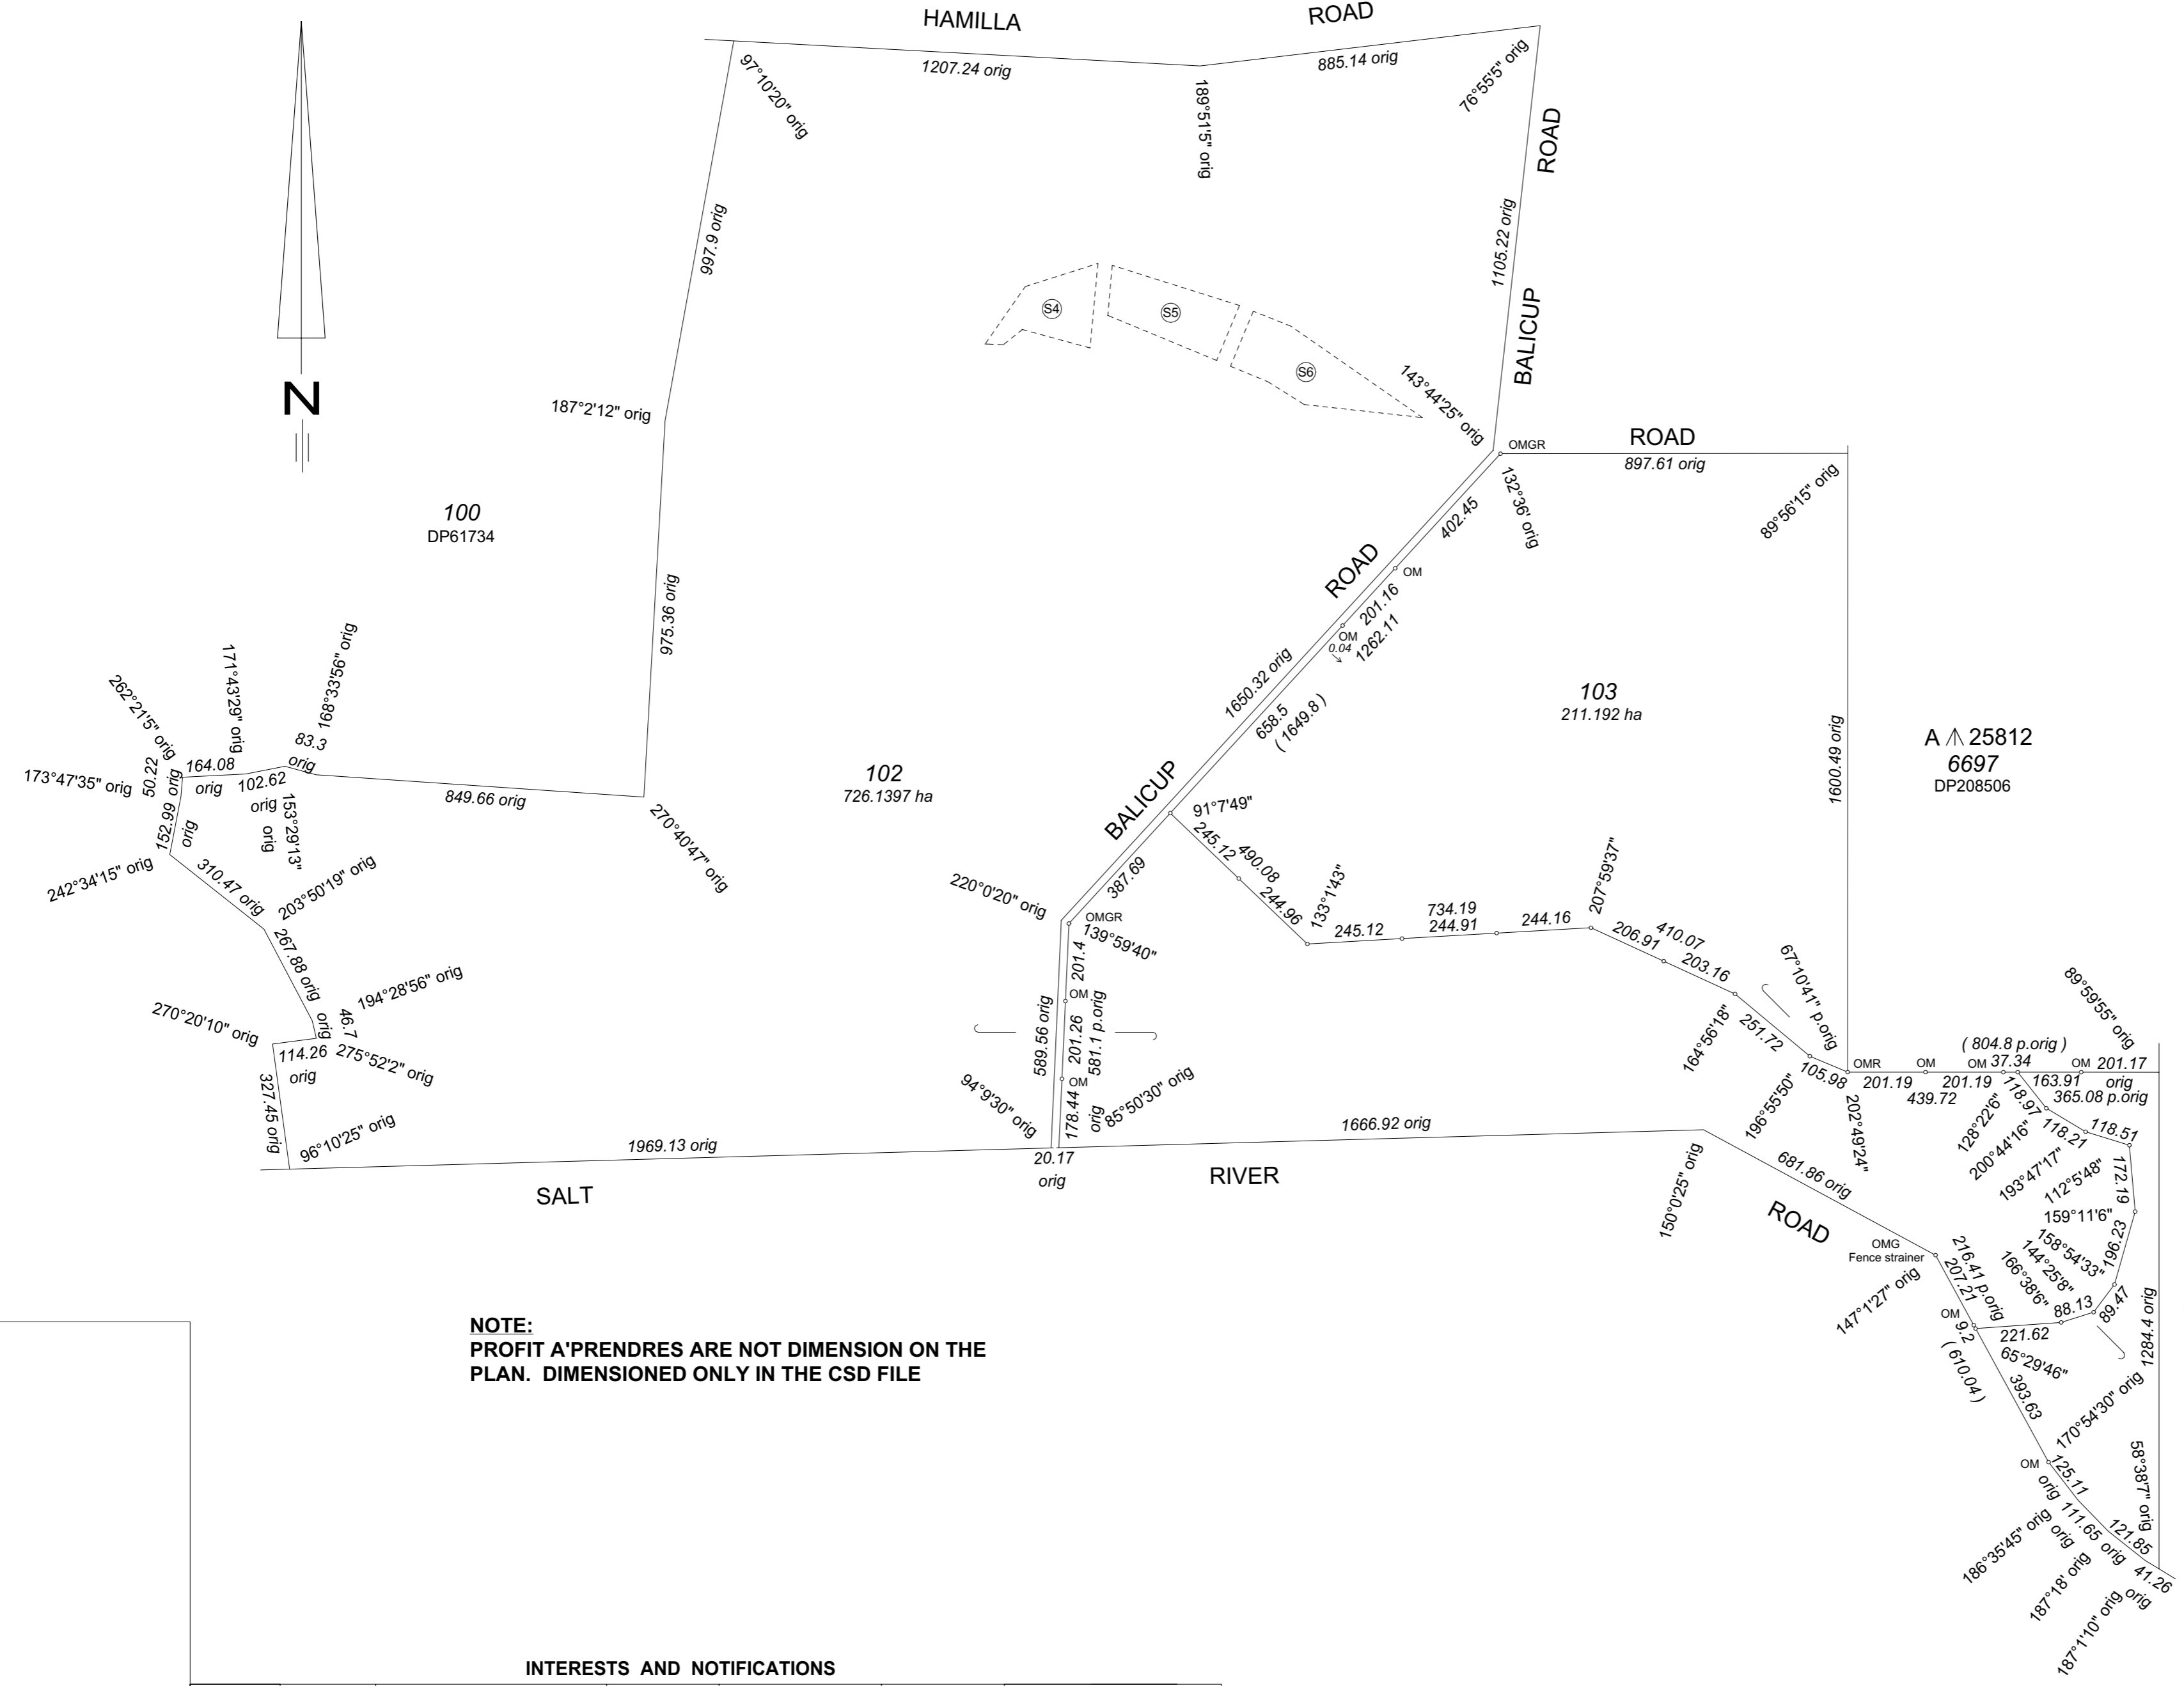

**INTERESTS AND NOTIFICATIONS**

SUBJECT	PURPOSE	STATUTORY REFERENCE	ORIGIN	LAND BURDENED	BENEFIT TO	COMMENTS
Ⓞ4 Ⓞ5 Ⓞ6	PROFIT A PRENDRE	FOREST PRODUCTS ACT 2000	DOC J940869	LOT 102	SEE DOC	SEE DP51137 FOR DETAIL
LOT 103						LOT 103 TO BE TRANSFERRED TO STATE OF WESTERN AUSTRALIA FOR CONSERVATION