

VER.	AMENDMENT	AUTHORISED BY	DATE

TYPE FREEHOLD
PURPOSE CONVERSION

PLAN OF
LOT 1011

THIS PLAN PROVIDES A GRAPHIC REPRESENTATION OF EXISTING LOT(S) AND ALLOCATES WHOLE LOT LAND DESCRIPTIONS FOR THE CONVERSION TO A DIGITAL REGISTER.


DISTRICT PERTHSHIRE (SWAN)	SSA NO
TOWNSITE	FORMER TENURE
FILE	PART LOT 1009
LOCAL AUTHORITY CITY OF STIRLING	ON DP 24586
LOCALITY STIRLING	C/T 2206-412
INDEX ON	FIELD BOOK
BG34(2) 10.32	COMPILED
BG34(2) 11.32, 11.33	

SCALE 1 : 1000 @ A2
0 20 40 60 80

ALL DISTANCES ARE IN METRES

SURVEYOR'S CERTIFICATE - REGM I hereby certify that this plan is accurate and is a correct representation of the survey and (a) survey and/or (b) calculations from measurements, plans and applications undertaken for the purpose of this plan and that I comply with the relevant legal provisions in relation to which it is lodged.	SURVEYOR'S CERTIFICATE - COMPILED I hereby certify that this compiled plan (a) is a correct and accurate representation of the survey of the subject land; and (b) is in accordance with the relevant written law in relation to which it is lodged.
Licensed Surveyor	Date
Licensed Surveyor	Date

LIMITED IN DEPTH TO 60.96 METRES AS TO LOT 5167 ONLY

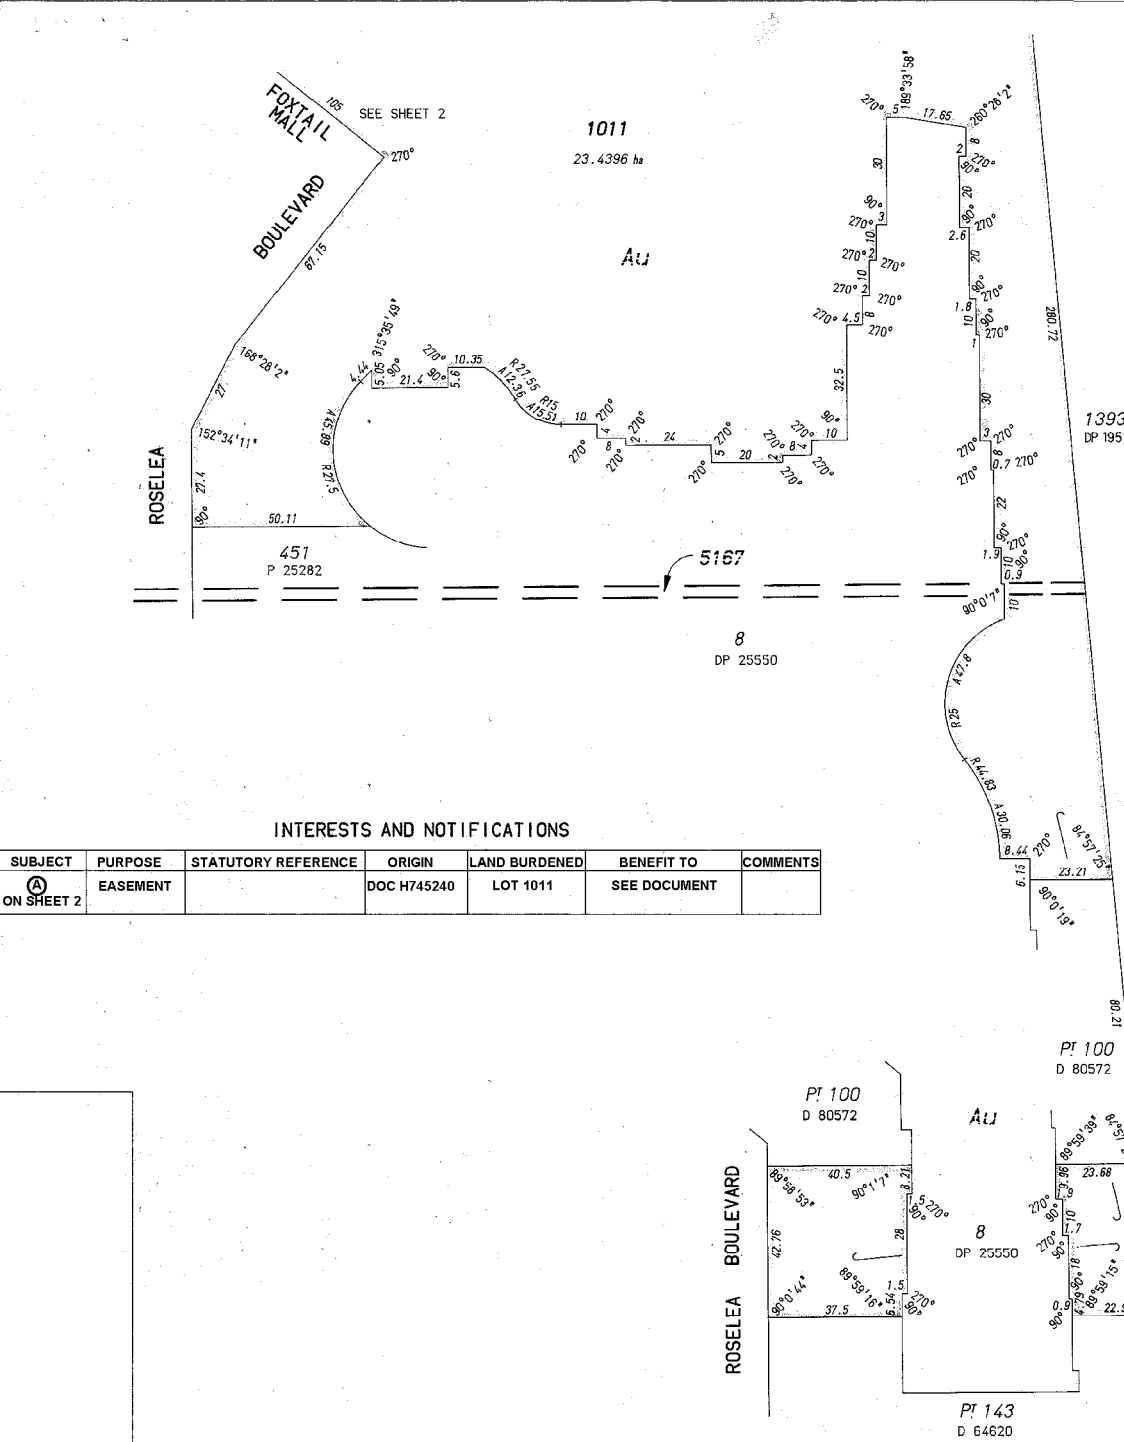

INTERESTS AND NOTIFICATIONS

SUBJECT	PURPOSE	STATUTORY REFERENCE	ORIGIN	LAND BURDENED	BENEFIT TO	COMMENTS
(A) ON SHEET 2	EASEMENT		DOC H745240	LOT 1011	SEE DOCUMENT	

LOGGED	TYPE OF VALIDATION	SURVEY FIRM
DATE	FULLAID	APPROVED BY
FEEPAID	LEGAL COMP/VIEW	WESTERN AUSTRALIAN PLANNING COMMISSION
	DOCKET	FILE
	CERTIFIC CORRECT	CONVERSION PLAN
ASSR2 No.	I.B.C.	EXEMPT FROM W.A.P.C. APPROVAL
	F.S.C.	Delegated Under S. 16 P & D Act 2005
	Date	

IN ORDER FOR DEALINGS
SUBJECT TO
FOR INSPECTOR OF PLANS & SURVEYS/ AUTHORISED LAND OFFICER DATE APPROVED

INSPECTOR OF PLANS & SURVEYS/ AUTHORISED LAND OFFICER DATE




COMPILED FROM DPS 25282, 25281, 25550 & 24566

DEPOSITED PLAN
EXAMPLE 45.1
SHEET 1 OF 2
VERSION 1

FOR HEADING SEE SHEET 1

FOR INTERESTS AND NOTIFICATIONS SEE SHEET 1

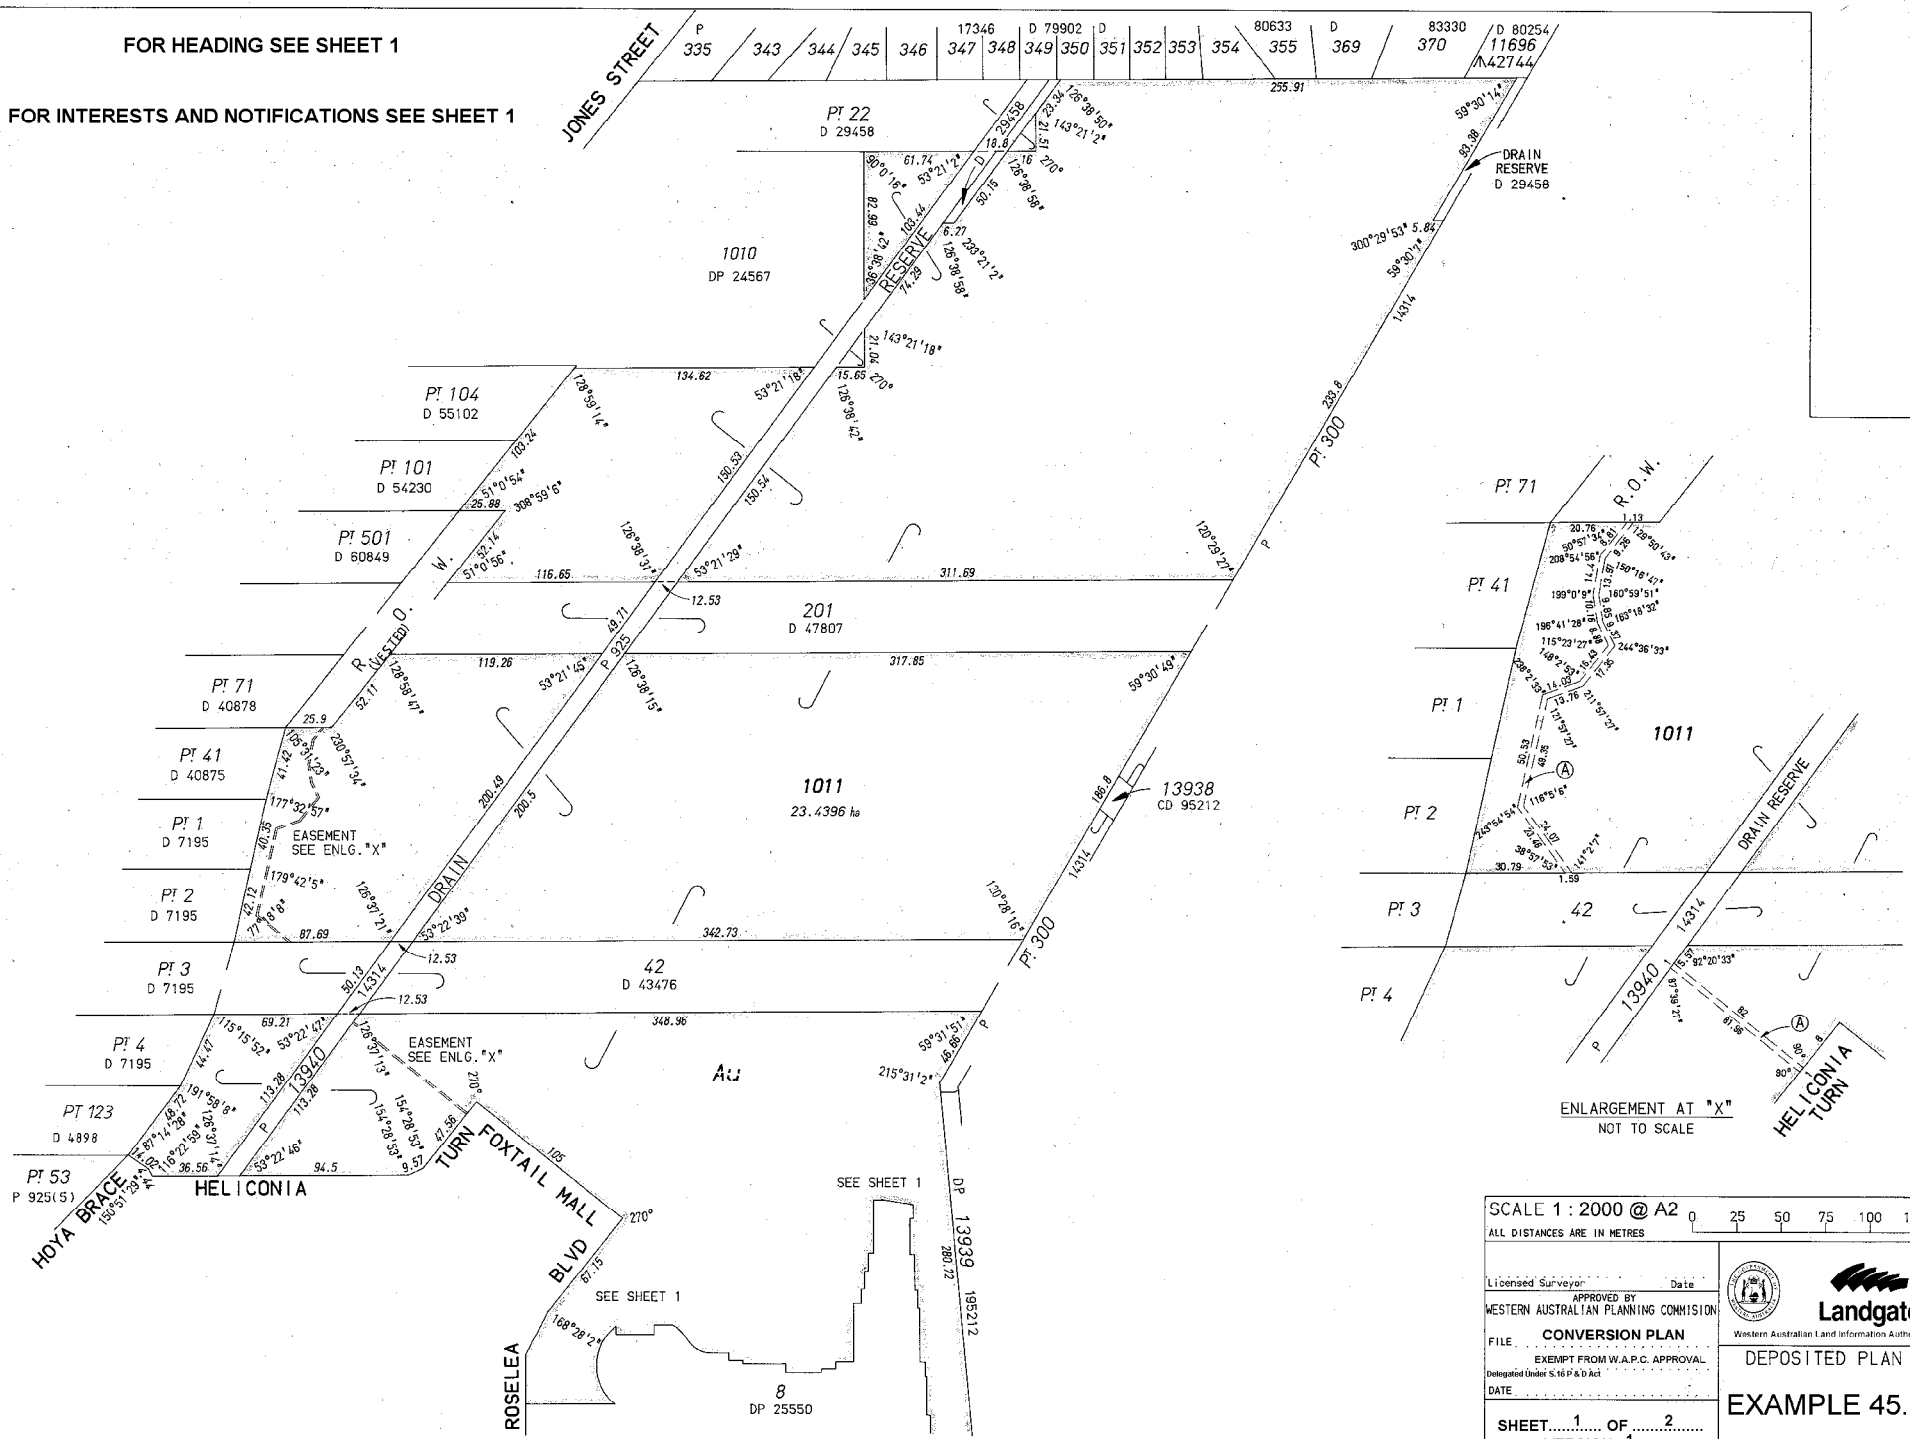

ENLARGEMENT AT "X"
NOT TO SCALE

SCALE 1 : 2000 @ A2
ALL DISTANCES ARE IN METRES

Licensed Surveyor: _____ Date _____
 APPROVED BY
 WESTERN AUSTRALIAN PLANNING COMMISSION
 FILE: **CONVERSION PLAN**
 EXEMPT FROM W.A.P.C. APPROVAL
 Delegated Under S.16 P & D Act
 DATE _____
 SHEET... 1 ... OF ... 2 ...
 VERSION... 1 ...

Landgate
 Western Australian Land Information Authority
 DEPOSITED PLAN
EXAMPLE 45.2