

**SURVEY-STRATA PLAN  
EXAMPLE 22**

SHEET 1 OF 1 SHEETS

VER.	AMENDMENT	AUTHORISED BY	DATE

PLAN OF

CERTIFICATE OF TITLE

LOCAL GOVERNMENT

FIELD RECORD

NAME OF SCHEME

ADDRESS OF PARCEL

MANAGEMENT STATEMENT      YES    NO

**SURVEYOR'S CERTIFICATE - REG 54**

I, \_\_\_\_\_  
hereby certify that this plan is accurate and is a correct representation of the -  
(a) \*survey; and/or  
(b) \*calculations from measurements recorded in the field records.  
[\* delete if inapplicable]

undertaken for the purposes of this plan and that it complies with the relevant written law(s) in relation to which it is lodged.

LICENSED SURVEYOR      DATE

**LODGED**

DATE      FEE PAID      ASSESS No.

**EXAMINED**

DATE

**WESTERN AUSTRALIAN PLANNING COMMISSION**  
W.A.P.C. REF:  
Certificate of Approval of W.A.P.C. under Section 25B(2) of Strata Titles Act 1985

Delegated under S.16 P&D Act 2005      DATE

**PLAN APPROVED**

INSPECTOR OF PLANS AND SURVEYS      DATE  
(S. 18 Licensed Surveyors Act 1909)

**IN ORDER FOR DEALINGS**

SUBJECT TO


FOR REGISTRAR OF TITLES      DATE

**REGISTERED**

APPLICATION

DATE      REGISTRAR OF TITLES      SEAL

LIMITED IN DEPTH TO 60.96 METRES

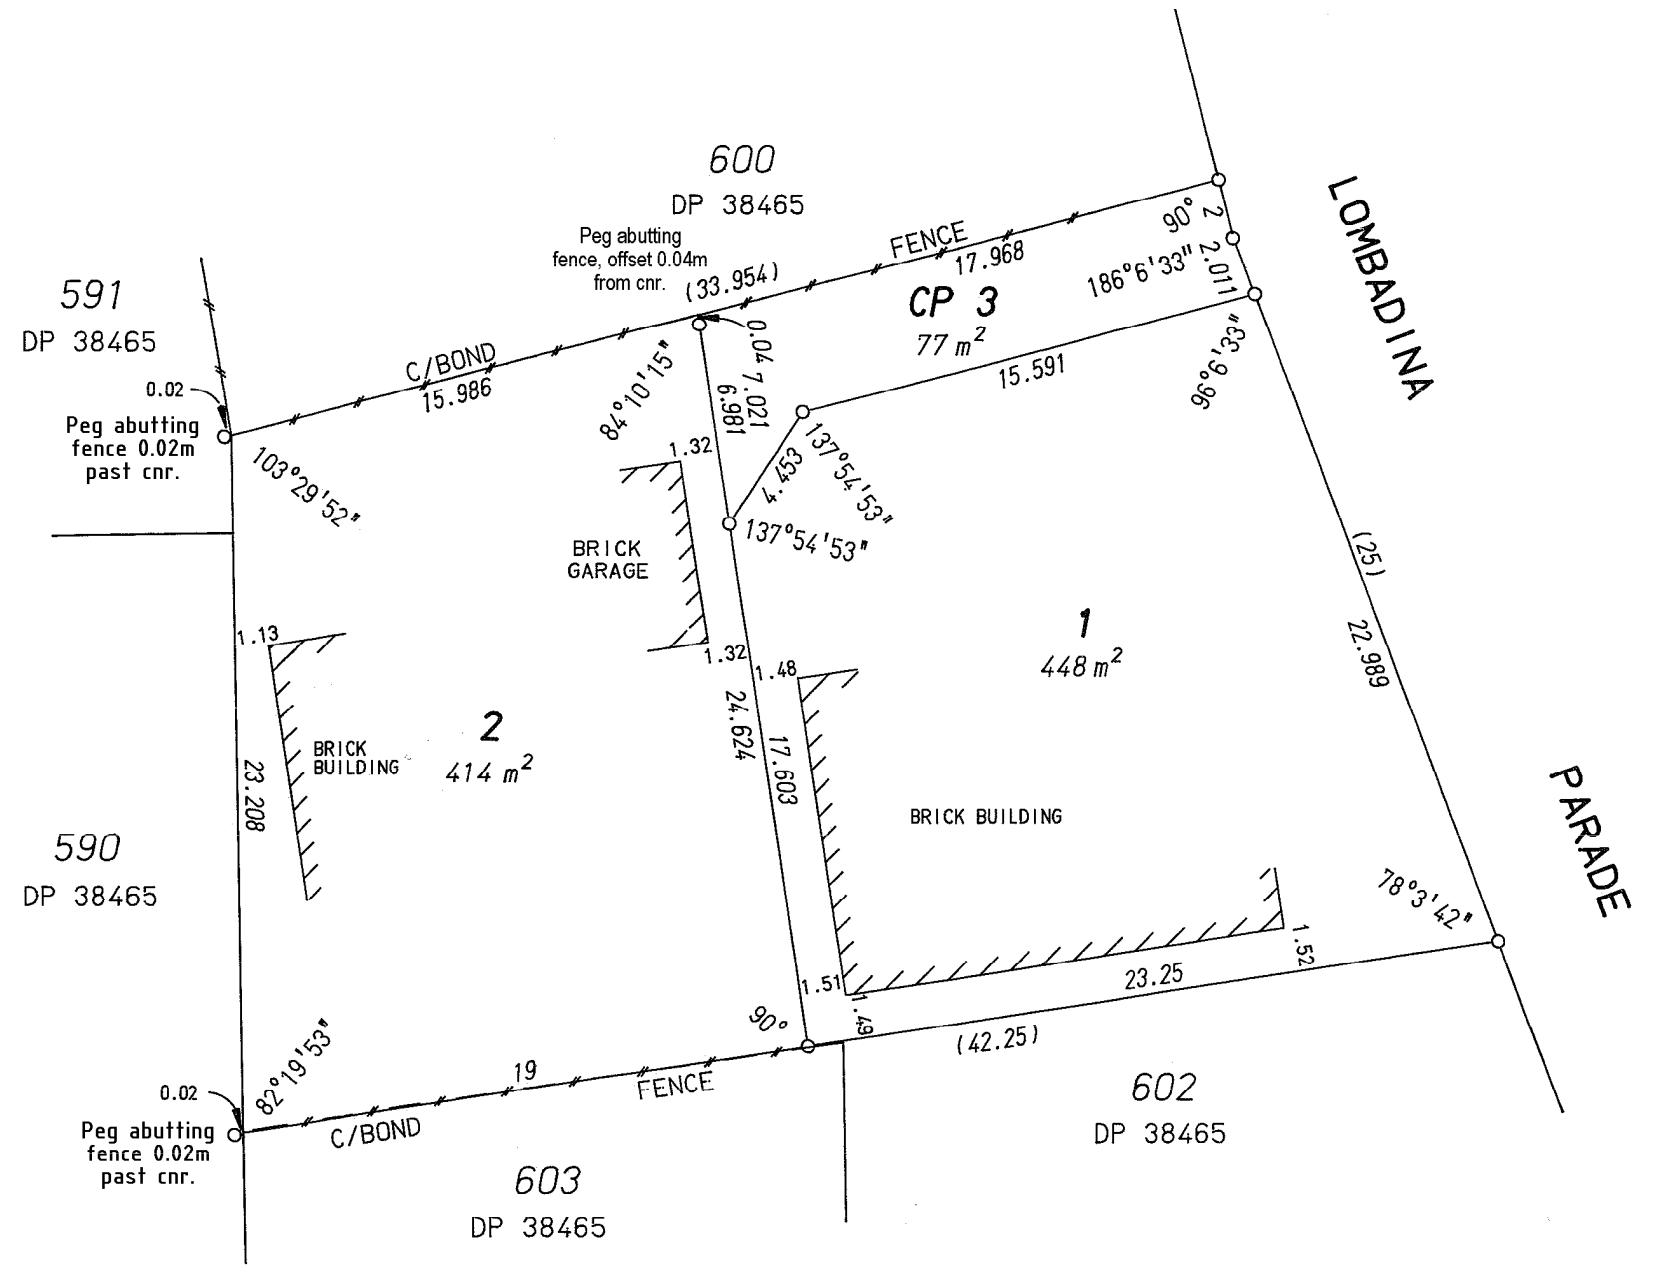

SURVEY CARRIED OUT UNDER REG 26A  
SPECIAL SURVEY AREA GUIDELINES

