

SURVEY-STRATA PLAN

EXAMPLE 38.1

SHEET 1 OF 2 SHEETS

VER.	AMENDMENT	AUTHORISED BY	DATE

PLAN OF

LOT 26
ON P 2007

CERTIFICATE OF TITLE
VOLUME 1167 FOLIO 41

LOCAL GOVERNMENT
TOWN OF MOSMAN PARK

INDEX PLAN
BG 34 (1) 14.35

FIELD BOOK
96893

SCALE 1:250 @A3

NAME OF SCHEME

11 WELLINGTON STREET
MOSMAN PARK WA

ADDRESS OF PARCEL

11 WELLINGTON STREET
MOSMAN PARK WA 6012

MANAGEMENT STATEMENT YES NO

LODGED	CERTIFIED CORRECT
DATE	COR. FILE
FEE PAID	IN ORDER FOR DEALINGS
ASSESS No.	SUBJECT TO



REGISTERED APPLICATION

DATE REGISTRAR OF TITLES SEAL

WESTERN AUSTRALIAN PLANNING COMMISSION

W.A.P.C. REF:
Certificate of Approval of W.A.P.C. under Section 25B(2) of
Strata Titles Act 1985

Delegated under S.16 P&D Act 2005 DATE

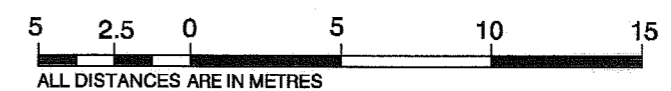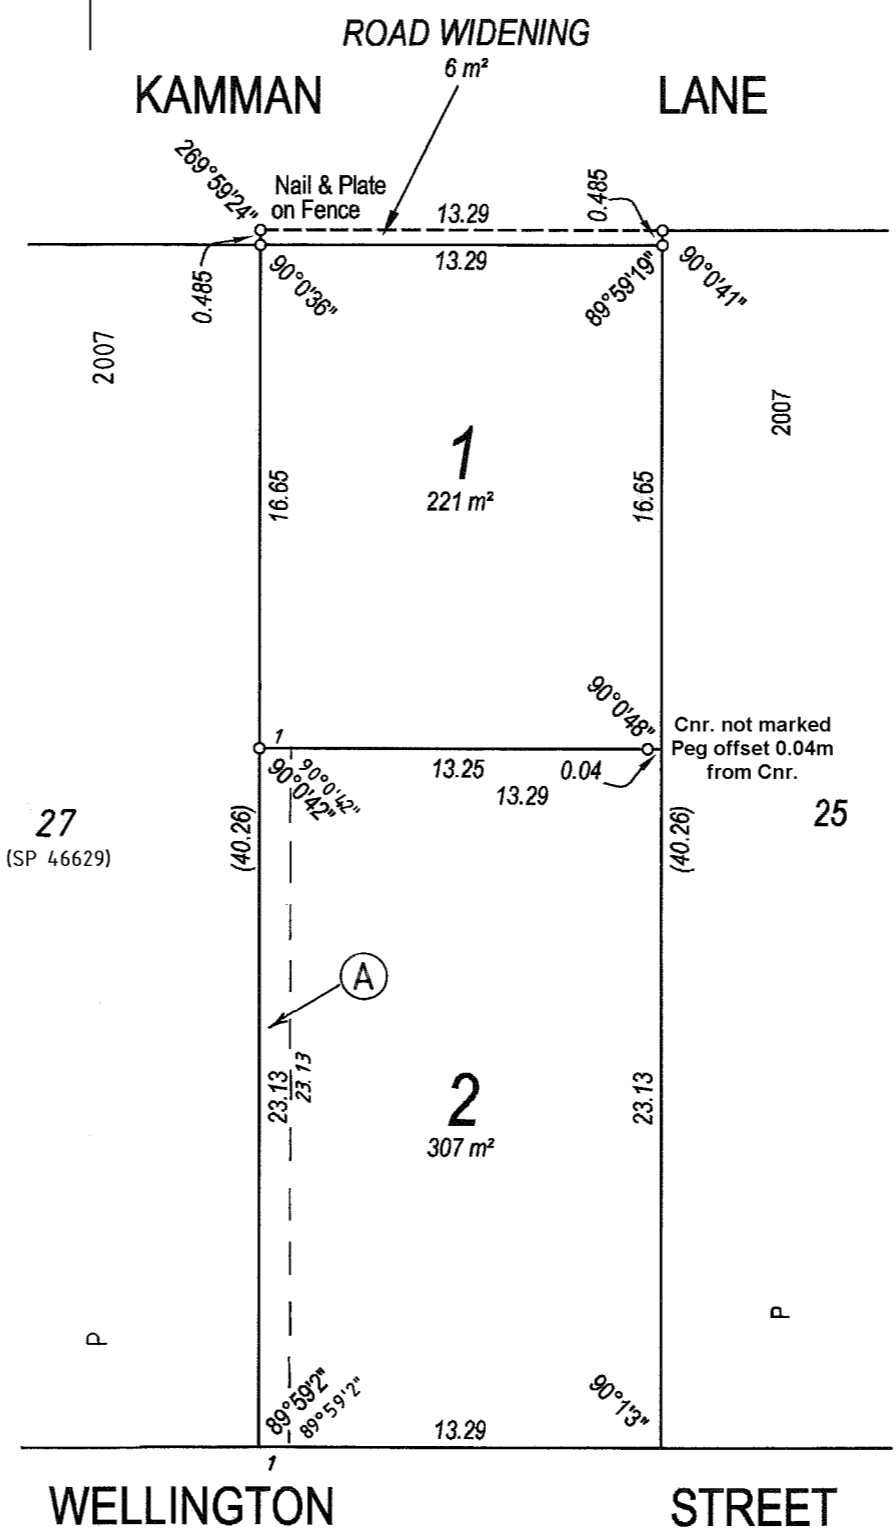

SCALE 1:250 @A3

INTERESTS AND NOTIFICATIONS

SUBJECT	PURPOSE	STATUTORY REFERENCE	ORIGIN	LAND BURDENED	BENEFIT TO	COMMENTS
(A)	EASEMENT (Water Supply, Gas Supply, Sewerage Underground, Electricity Supply & Television)	SEC 136C OF THE TLA	THIS PLAN	STRATA LOT 2	STRATA LOT 1	
	SEE		SHEET 2	OF	2 SHEETS	

SURVEYOR'S CERTIFICATE - Reg 54

I, _____ hereby certify that this plan is accurate and is a correct representation of the -
(a) survey, and
(b) calculations from measurements,
[delete if inapplicable]
undertaken for the purposes of this plan and that it complies with the relevant written law(s) in relation to which it is lodged.

LICENSED SURVEYOR DATE

INTERESTS AND NOTIFICATIONS

SUBJECT	PURPOSE	STATUTORY REFERENCE	ORIGIN	LAND BURDENED	BENEFIT TO	COMMENTS
Ⓐ	EASEMENT (WATER SUPPLY PURPOSES)	SEC 136C OF THE TLA	THIS PLAN	STRATA LOT 2	STRATA LOT 1	
Ⓐ	EASEMENT (GAS SUPPLY)	SEC 136C OF THE TLA	THIS PLAN	STRATA LOT 2	STRATA LOT 1	
Ⓐ	EASEMENT (SEWERAGE)	SEC 136C OF THE TLA	THIS PLAN	STRATA LOT 2	STRATA LOT 1	
Ⓐ	EASEMENT (TRANSMISSION OF ELECTRICITY BY UNDERGROUND CABLE)	SEC 136C OF THE TLA	THIS PLAN	STRATA LOT 2	STRATA LOT 1	
Ⓐ	EASEMENT (TRANSMISSION OF TELEVISION SIGNALS BY UNDERGROUND CABLE)	SEC 136C OF THE TLA	THIS PLAN	STRATA LOT 2	STRATA LOT 1	