




EXAMPLE 47

SHEET 4 OF 14 SHEETS

BASEMENT LEVEL PLAN

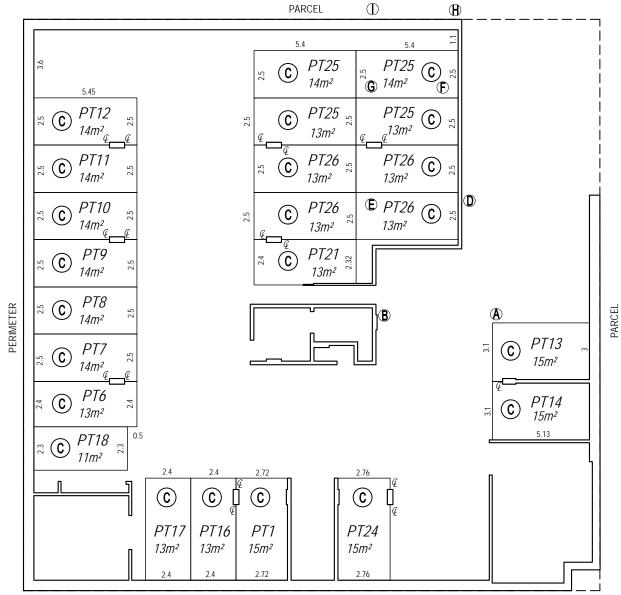

PERIMETER

KEY

Q : CENTRELINE OF PILLAR PRODUCED

C : CARBAY

ALL DISTANCES SHOWN ARE FROM THE EXTERNAL SURFACES OF THE WALLS UNLESS STATED OTHERWISE.

ALL CARBAY ANGLES ARE 90° UNLESS SHOWN OTHERWISE.


ALL PILLARS ARE COMMON PROPERTY.

UNLESS STATED OTHERWISE, ALL WALLS EXTERNAL TO THE PART LOTS AND BUILDING ARE COMMON PROPERTY.


THE STRATUM OF THE CARBAYS SHOWN ON THE STRATA PLAN EXTEND FROM THE UPPER SURFACE OF ITS FLOOR TO THE UNDER SURFACE OF THE CEILING OR THE PROJECTION OF THE UNDER SURFACE OF THE CEILING WHERE NOT COVERED.

FOR OTHER PARTS OF LOT 1, SEE SHEET 7 OF 14 SHEETS. FOR OTHER PARTS OF LOTS 6,7,8 & 9, SEE SHEET 8 OF 14 SHEETS.


FOR OTHER PARTS OF LOTS 10,11,12 & 13, SEE SHEET 9 OF 14 SHEETS. FOR OTHER PARTS OF LOTS 14,16 & 17, SEE SHEET 10 OF 14 SHEETS. FOR OTHER PARTS OF LOTS 18 & 21, SEE SHEET 11 OF 14 SHEETS. FOR OTHER PARTS OF LOT 24, SEE SHEET 12 OF 14 SHEETS. FOR OTHER PART OF LOT 25 & 26, SEE SHEET 5 OF 14 SHEETS.

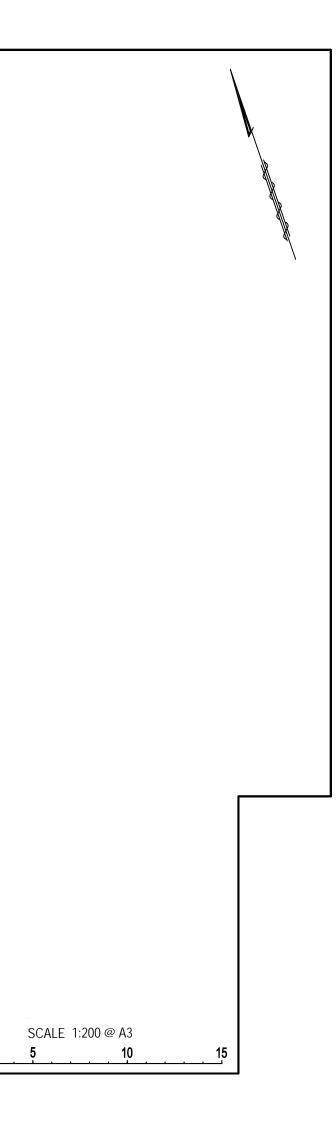


0

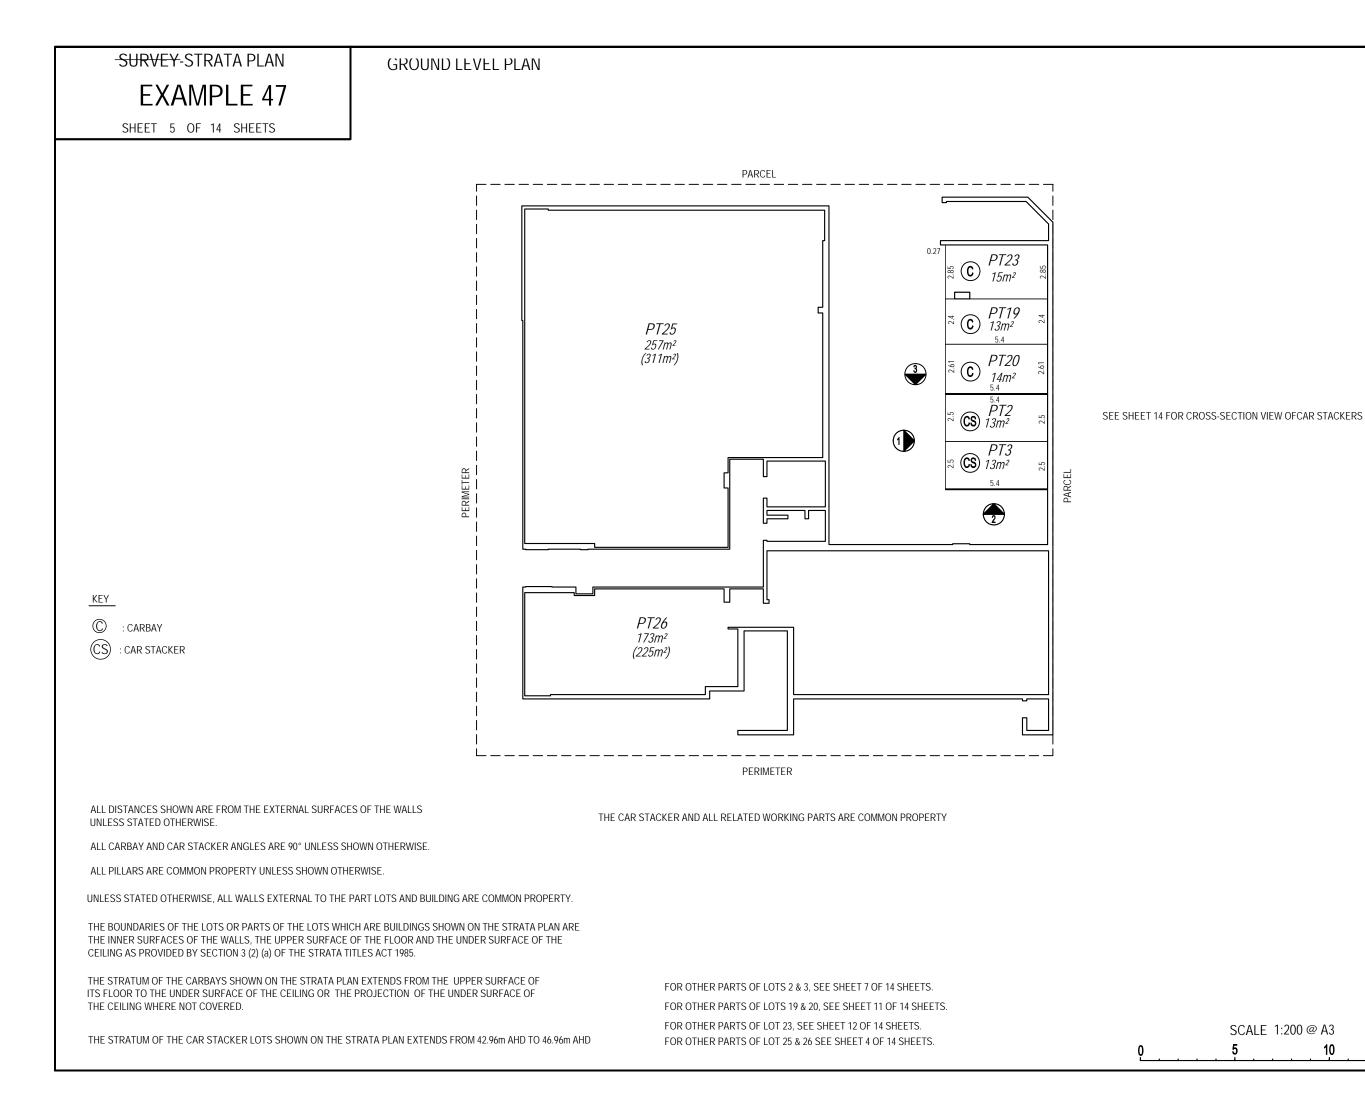


SCALE	1:200 @ A3	
5	10	15

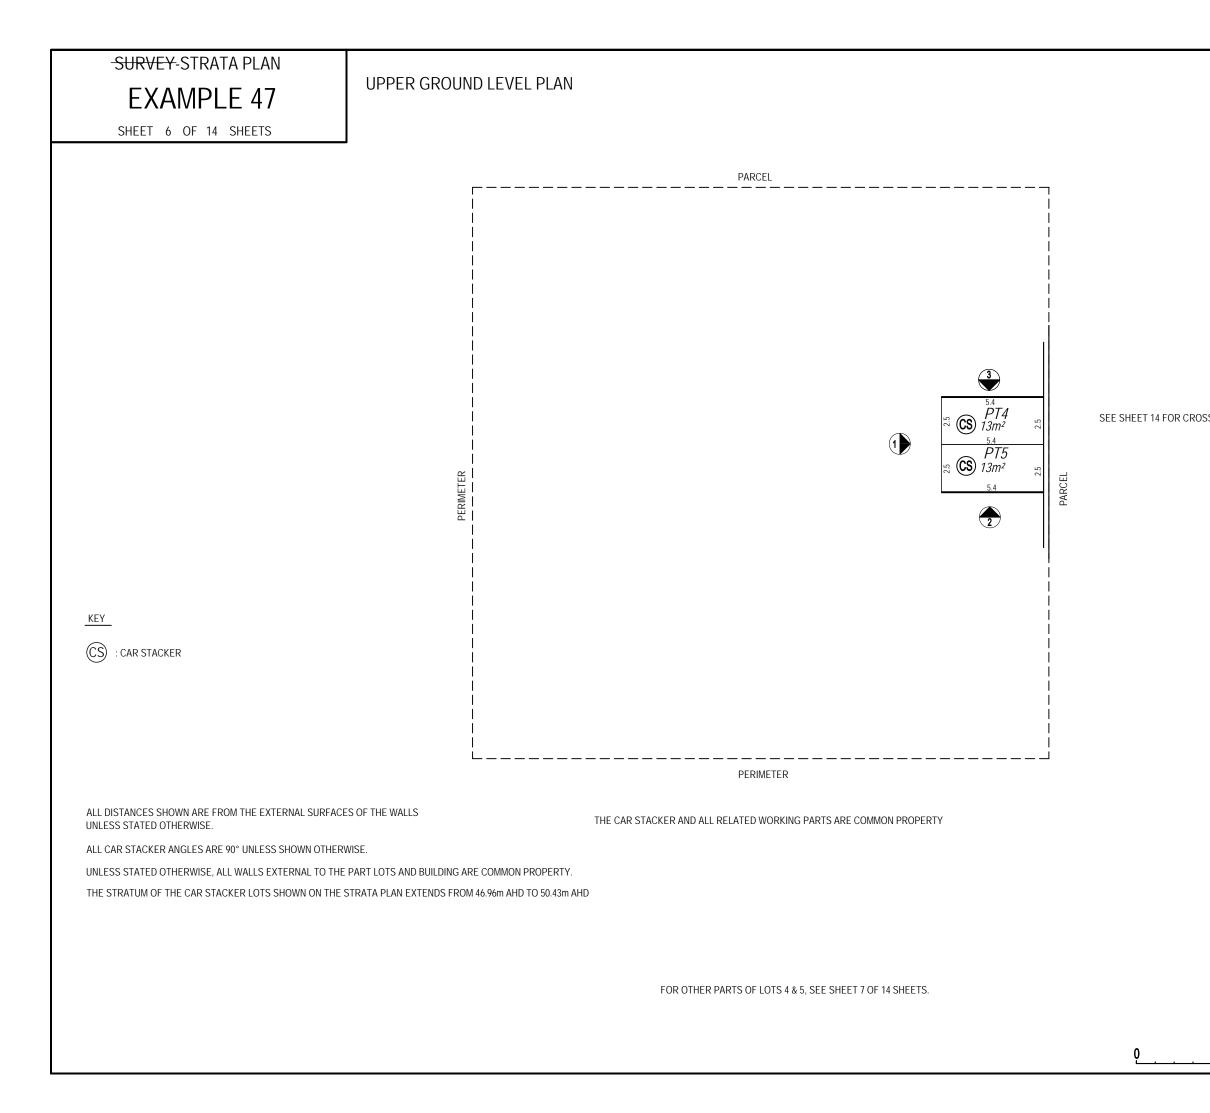

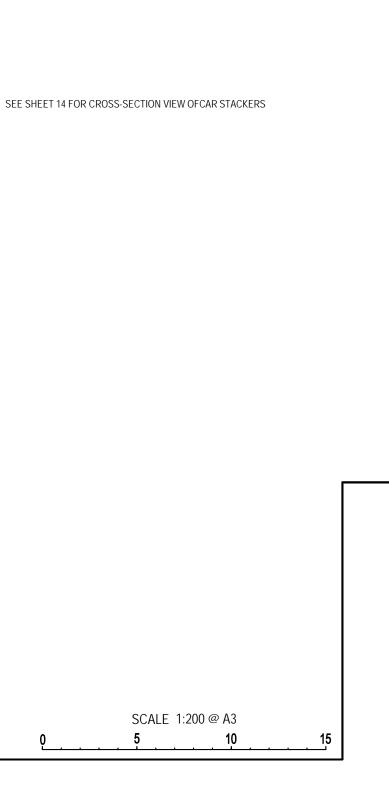

FIRST LEVEL PLAN

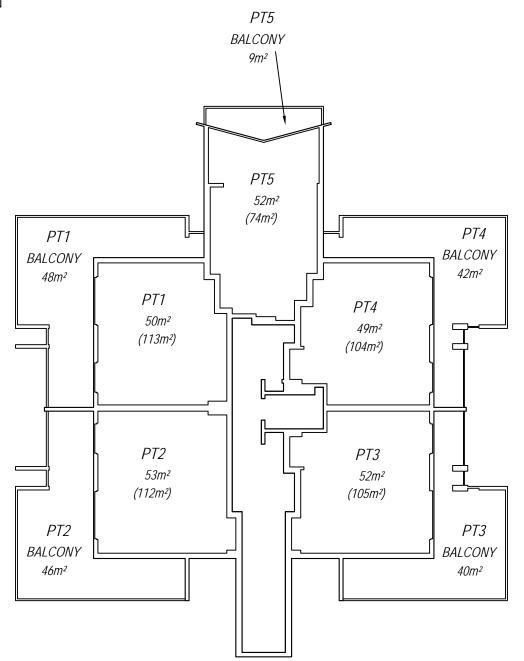

UNLESS STATED OTHERWISE, ALL WALLS EXTERNAL TO THE PART LOTS AND BUILDING ARE COMMON PROPERTY.

THE BOUNDARIES OF THE LOTS OR PARTS OF THE LOTS WHICH ARE BUILDINGS SHOWN ON THE STRATA PLAN ARE THE INNER SURFACES OF THE WALLS, THE UPPER SURFACE OF THE FLOOR AND THE UNDER SURFACE OF THE CEILING AS PROVIDED BY SECTION 3 (2) (a) OF THE STRATA TITLES ACT 1985.

THE BOUNDARIES OF THE BALCONIES SHOWN ON THE STRATA PLAN EXTENDS FROM THE OUTER SURFACE OF THE BUILDING WALLS TO THE OUTSIDE EGDE OF THE BALCONY SLAB. WHERE 2 BALCONIES SHARE A COMMON WALL, THE CENTRE PLANE OR THE PROJECTION OF THE CENTRE PLANE OF THAT WALL IS THE BOUNDARY.

THE STRATUM OF THE BALCONIES SHOWN ON THE STRATA PLAN EXTENDS FROM THE UPPER SURFACE OF THE FLOOR TO THE UNDER SURFACE OF THE CEILING OR THE PROJECTION OF THE UNDER SURFACE OF THE CEILING WHERE NOT COVERED

FOR OTHER PART OF LOT 1, SEE SHEET 4 OF 14 SHEETS. FOR OTHER PARTS OF LOTS 2 & 3 SEE SHEET 5 OF 14 SHEETS. FOR OTHER PART OF LOTS 4 & 5 SEE SHEET 6 OF 14 SHEETS.

-SURVEY-STRATA PLAN

SHEET 7 OF 14 SHEETS

EXAMPLE 47




0

SECOND LEVEL PLAN

-SURVEY-STRATA PLAN EXAMPLE 47

SHEET 8 OF 14 SHEETS

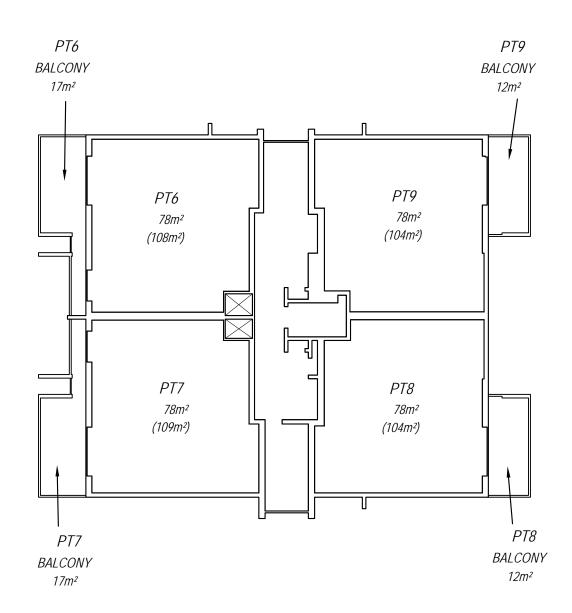

UNLESS STATED OTHERWISE, ALL WALLS EXTERNAL TO THE PART LOTS AND BUILDING ARE COMMON PROPERTY.

THE BOUNDARIES OF THE LOTS OR PARTS OF THE LOTS WHICH ARE BUILDINGS SHOWN ON THE STRATA PLAN ARE THE INNER SURFACES OF THE WALLS, THE UPPER SURFACE OF THE FLOOR AND THE UNDER SURFACE OF THE CEILING AS PROVIDED BY SECTION 3 (2) (a) OF THE STRATA TITLES ACT 1985.

THE BOUNDARIES OF THE BALCONIES SHOWN ON THE STRATA PLAN EXTENDS FROM THE OUTER SURFACE OF THE BUILDING WALLS TO THE OUTSIDE EGDE OF THE BALCONY SLAB. WHERE 2 BALCONIES SHARE A COMMON WALL, THE CENTRE PLANE OR THE PROJECTION OF THE CENTRE PLANE OF THAT WALL IS THE BOUNDARY.

THE STRATUM OF THE BALCONIES SHOWN ON THE STRATA PLAN EXTENDS FROM THE UPPER SURFACE OF THE FLOOR TO THE UNDER SURFACE OF THE CEILING OR THE PROJECTION OF THE UNDER SURFACE OF THE CEILING WHERE NOT COVERED


FOR OTHER PART OF LOTS 6 TO 9, SEE SHEET 4 OF 14 SHEETS.



EXAMPLE 47

SHEET 9 OF 14 SHEETS

THIRD LEVEL PLAN

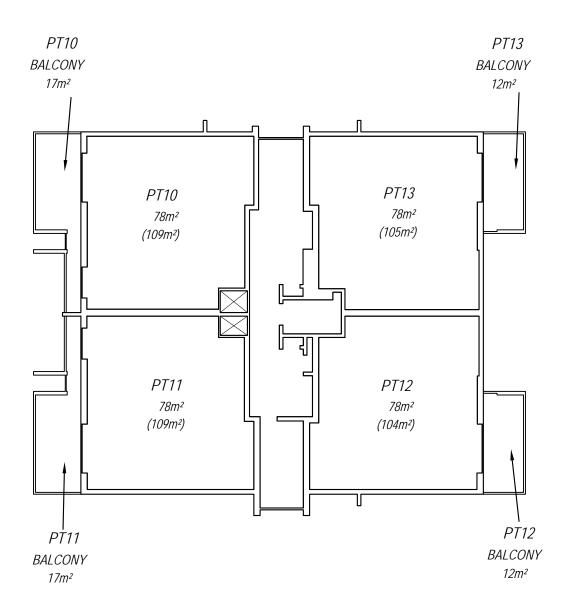


UNLESS STATED OTHERWISE, ALL WALLS EXTERNAL TO THE PART LOTS AND BUILDING ARE COMMON PROPERTY.

THE BOUNDARIES OF THE LOTS OR PARTS OF THE LOTS WHICH ARE BUILDINGS SHOWN ON THE STRATA PLAN ARE THE INNER SURFACES OF THE WALLS, THE UPPER SURFACE OF THE FLOOR AND THE UNDER SURFACE OF THE CEILING AS PROVIDED BY SECTION 3 (2) (a) OF THE STRATA TITLES ACT 1985.

THE BOUNDARIES OF THE BALCONIES SHOWN ON THE STRATA PLAN EXTENDS FROM THE OUTER SURFACE OF THE BUILDING WALLS TO THE OUTSIDE EGDE OF THE BALCONY SLAB. WHERE 2 BALCONIES SHARE A COMMON WALL, THE CENTRE PLANE OR THE PROJECTION OF THE CENTRE PLANE OF THAT WALL IS THE BOUNDARY.

THE STRATUM OF THE BALCONIES SHOWN ON THE STRATA PLAN EXTENDS FROM THE UPPER SURFACE OF THE FLOOR TO THE UNDER SURFACE OF THE CEILING OR THE PROJECTION OF THE UNDER SURFACE OF THE CEILING WHERE NOT COVERED


FOR OTHER PART OF LOTS 10 TO 13, SEE SHEET 4 OF 14 SHEETS.

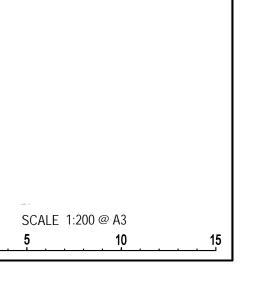

EXAMPLE 47

FOURTH LEVEL PLAN

SHEET 10 OF 14 SHEETS

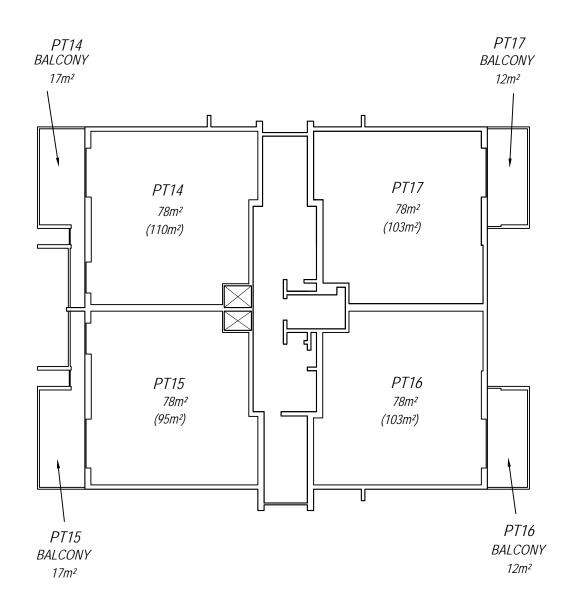

UNLESS STATED OTHERWISE, ALL WALLS EXTERNAL TO THE PART LOTS AND BUILDING ARE COMMON PROPERTY.

THE BOUNDARIES OF THE LOTS OR PARTS OF THE LOTS WHICH ARE BUILDINGS SHOWN ON THE STRATA PLAN ARE THE INNER SURFACES OF THE WALLS, THE UPPER SURFACE OF THE FLOOR AND THE UNDER SURFACE OF THE CEILING AS PROVIDED BY SECTION 3 (2) (a) OF THE STRATA TITLES ACT 1985.

THE BOUNDARIES OF THE BALCONIES SHOWN ON THE STRATA PLAN EXTENDS FROM THE OUTER SURFACE OF THE BUILDING WALLS TO THE OUTSIDE EGDE OF THE BALCONY SLAB. WHERE 2 BALCONIES SHARE A COMMON WALL, THE CENTRE PLANE OR THE PROJECTION OF THE CENTRE PLANE OF THAT WALL IS THE BOUNDARY.

THE STRATUM OF THE BALCONIES SHOWN ON THE STRATA PLAN EXTENDS FROM THE UPPER SURFACE OF THE FLOOR TO THE UNDER SURFACE OF THE CEILING OR THE PROJECTION OF THE UNDER SURFACE OF THE CEILING WHERE NOT COVERED


FOR OTHER PART OF LOTS 14,16 & 17, SEE SHEET 4 OF 14 SHEETS.



EXAMPLE 47

SHEET 11 OF 14 SHEETS

FIFTH LEVEL PLAN

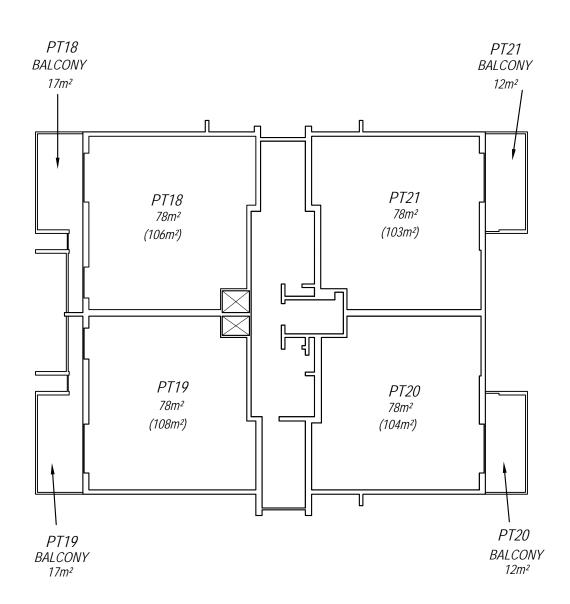

UNLESS STATED OTHERWISE, ALL WALLS EXTERNAL TO THE PART LOTS AND BUILDING ARE COMMON PROPERTY.

THE BOUNDARIES OF THE LOTS OR PARTS OF THE LOTS WHICH ARE BUILDINGS SHOWN ON THE STRATA PLAN ARE THE INNER SURFACES OF THE WALLS, THE UPPER SURFACE OF THE FLOOR AND THE UNDER SURFACE OF THE CEILING AS PROVIDED BY SECTION 3 (2) (a) OF THE STRATA TITLES ACT 1985.

THE BOUNDARIES OF THE BALCONIES SHOWN ON THE STRATA PLAN EXTENDS FROM THE OUTER SURFACE OF THE BUILDING WALLS TO THE OUTSIDE EGDE OF THE BALCONY SLAB. WHERE 2 BALCONIES SHARE A COMMON WALL, THE CENTRE PLANE OR THE PROJECTION OF THE CENTRE PLANE OF THAT WALL IS THE BOUNDARY.

THE STRATUM OF THE BALCONIES SHOWN ON THE STRATA PLAN EXTENDS FROM THE UPPER SURFACE OF THE FLOOR TO THE UNDER SURFACE OF THE CEILING OR THE PROJECTION OF THE UNDER SURFACE OF THE CEILING WHERE NOT COVERED

FOR OTHER PART OF LOTS 18 & 21, SEE SHEET 4 OF 14 SHEETS. FOR OTHER PART OF LOTS 19 & 20, SEE SHEET 5 OF 14 SHEETS.




SIXTH LEVEL PLAN

-SURVEY-STRATA PLAN

EXAMPLE 47

SHEET 12 OF 14 SHEETS

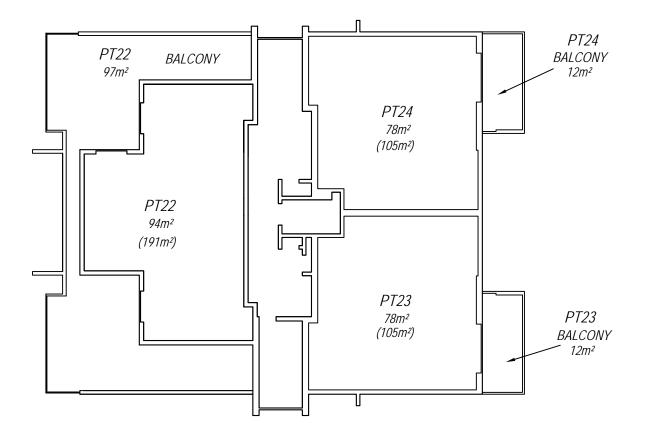

UNLESS STATED OTHERWISE, ALL WALLS EXTERNAL TO THE PART LOTS AND BUILDING ARE COMMON PROPERTY.

THE BOUNDARIES OF THE LOTS OR PARTS OF THE LOTS WHICH ARE BUILDINGS SHOWN ON THE STRATA PLAN ARE THE INNER SURFACES OF THE WALLS, THE UPPER SURFACE OF THE FLOOR AND THE UNDER SURFACE OF THE CEILING AS PROVIDED BY SECTION 3 (2) (a) OF THE STRATA TITLES ACT 1985.


THE BOUNDARIES OF THE BALCONIES SHOWN ON THE STRATA PLAN EXTENDS FROM THE OUTER SURFACE OF THE BUILDING WALLS TO THE OUTSIDE EGDE OF THE BALCONY SLAB. WHERE 2 BALCONIES SHARE A COMMON WALL, THE CENTRE PLANE OR THE PROJECTION OF THE CENTRE PLANE OF THAT WALL IS THE BOUNDARY.

THE STRATUM OF THE BALCONIES SHOWN ON THE STRATA PLAN EXTENDS FROM THE UPPER SURFACE OF THE FLOOR TO THE UNDER SURFACE OF THE CEILING OR THE PROJECTION OF THE UNDER SURFACE OF THE CEILING WHERE NOT COVERED

FOR OTHER PART OF LOT 23, SEE SHEET 5 OF 14 SHEETS. FOR OTHER PART OF LOT 24, SEE SHEET 4 OF 14 SHEETS.

Q .



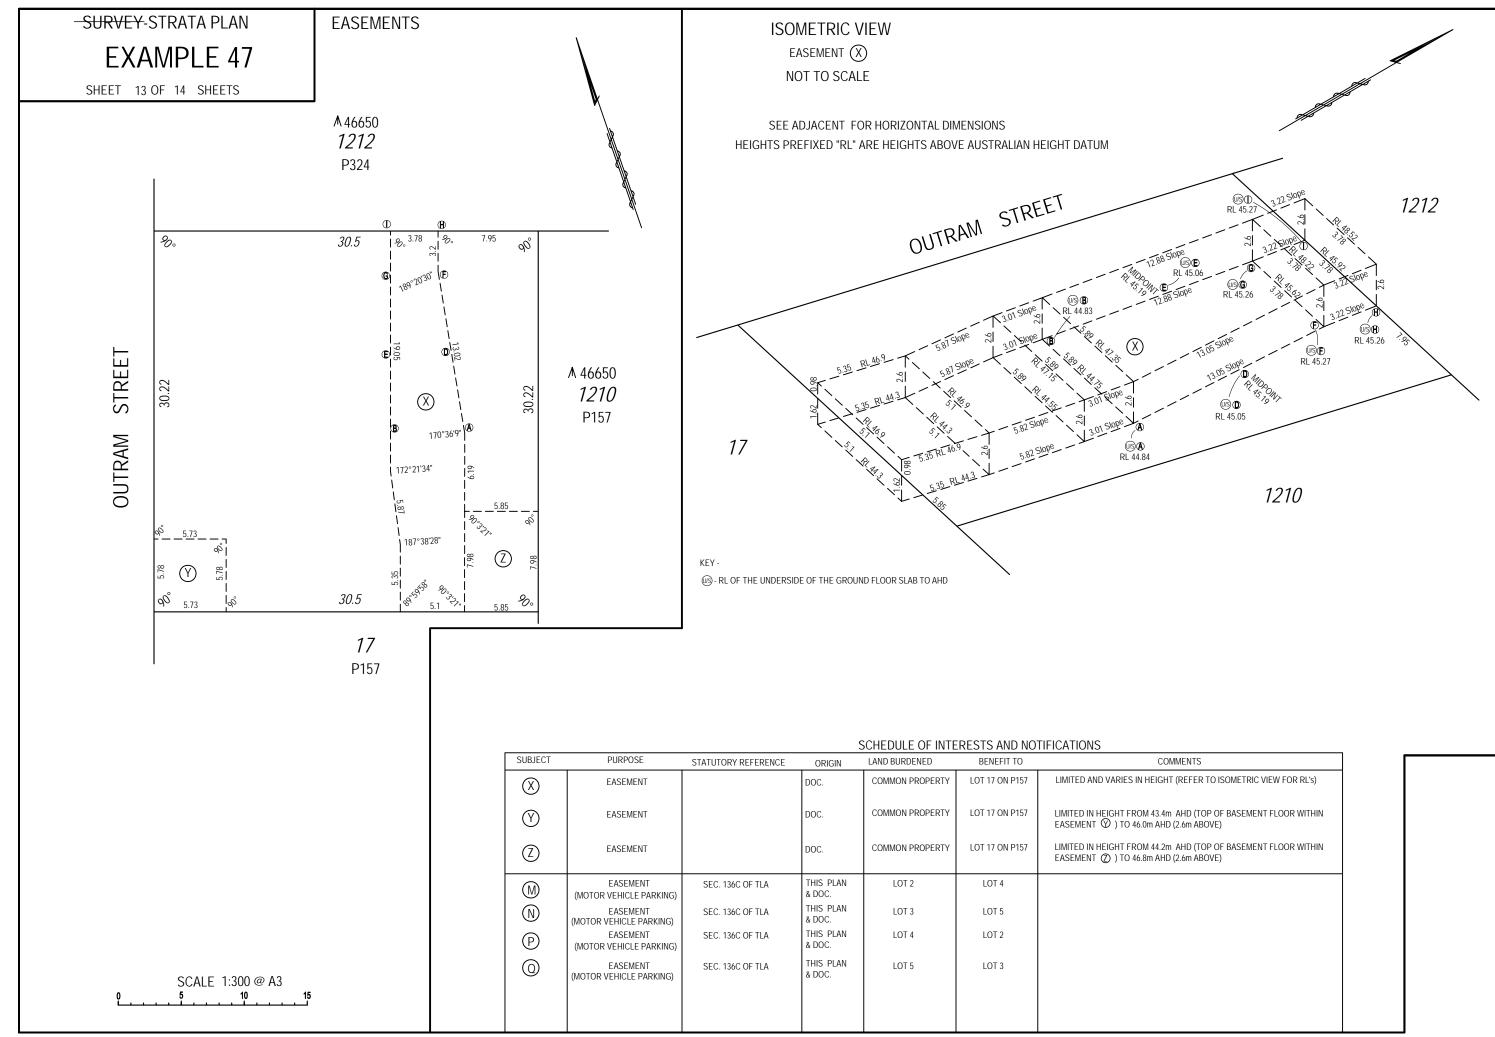


COMMENTS
GHT (REFER TO ISOMETRIC VIEW FOR RL's)
4m AHD (TOP OF BASEMENT FLOOR WITHIN HD (2.6m ABOVE)
2m AHD (TOP OF BASEMENT FLOOR WITHIN HD (2.6m ABOVE)


EXAMPLE 47

CAR STACKER CROSS SECTION VIEWS

SHEET 14 OF 14 SHEETS

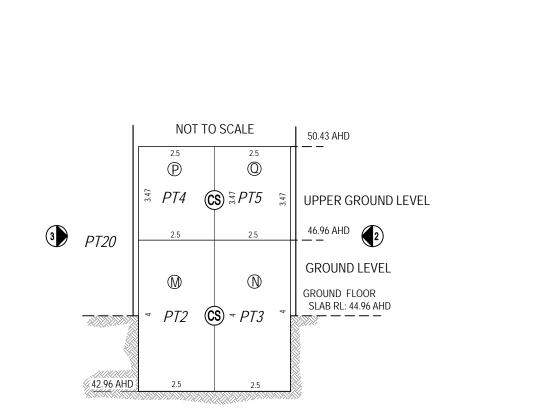

 \bigcirc

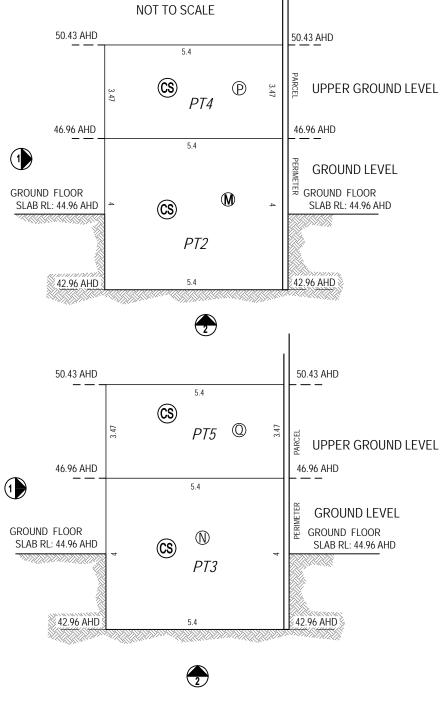

NOT TO SCALE